


3 4

AREAS STATS:

	Area(m2)	Perim(m)
GRD FLOOR	334.78	95.88
GARAGE	46.01	
VERANDAH	121.19	
ALFRESCO	35.09	
PORCH	10.99	
TOTAL BLDG: 548.06m²		

UPDATED: 11/12/2017

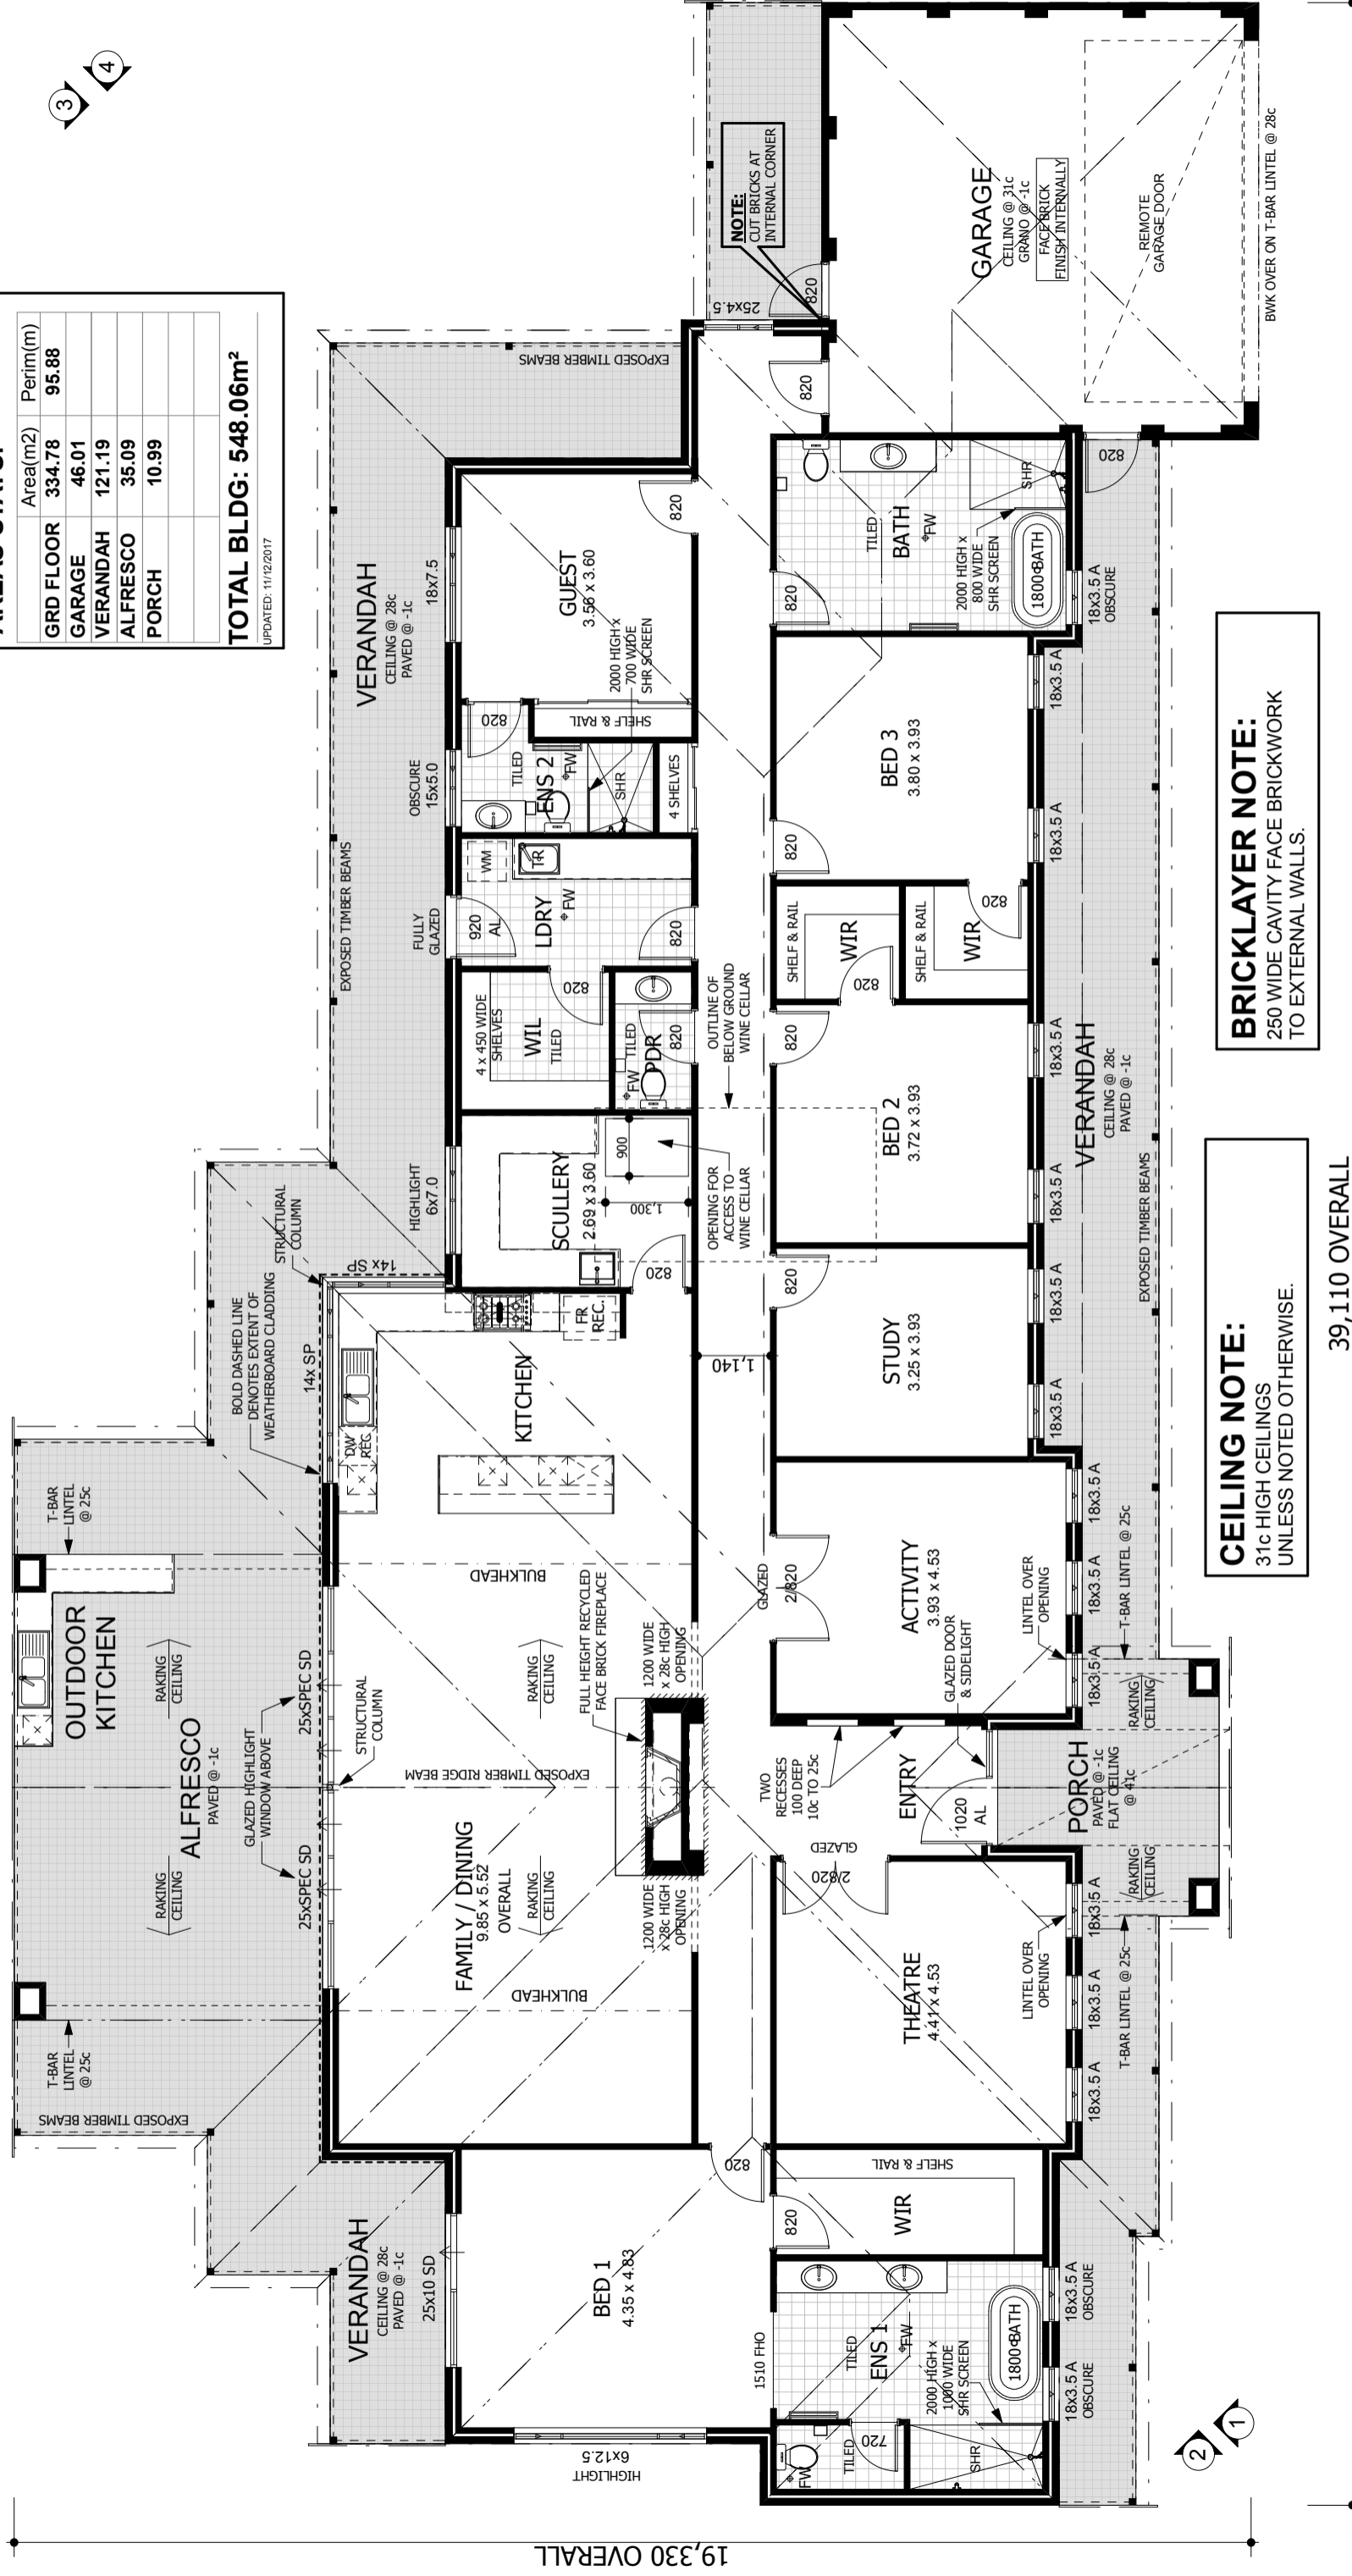

Drawing Title: **PLANS -DOUBLE - GROUND FLOOR PLAN**

Scale: as noted Date: -

Status: CONSTRUCTION DWGS Checked By: -

Project No: - Wind Zone: -

Drawing No.: **2** OF 4

Plot Date: 14/12/2017

AMENDMENTS:

Clients: **GEOFF & REBECCA HOLTMEULEN**
 Address: **LOT 261 HONEYMYRTLE LOOP FORRESTDALE 6112**


Activa developments
 COPYRIGHT BY ACTIVA DEVELOPMENTS
 OFFICE 22/8 SUSTAINABLE AVE BIBRA LAKE WA 6163
 POSTAL: PO BOX 3358 SUCCESS WA 6964
 TEL: (08)94186600 FAX: (08)94186875

The builder shall check and verify all dimensions and verify all errors and omissions to the Architect. Do not scale the drawings. Drawings shall not be used for construction purposes until issued by the Architect for construction.

GROUND FLOOR PLAN
SCALE 1:100


2 1

METAL ROOF
ON 25° 38' PITCH

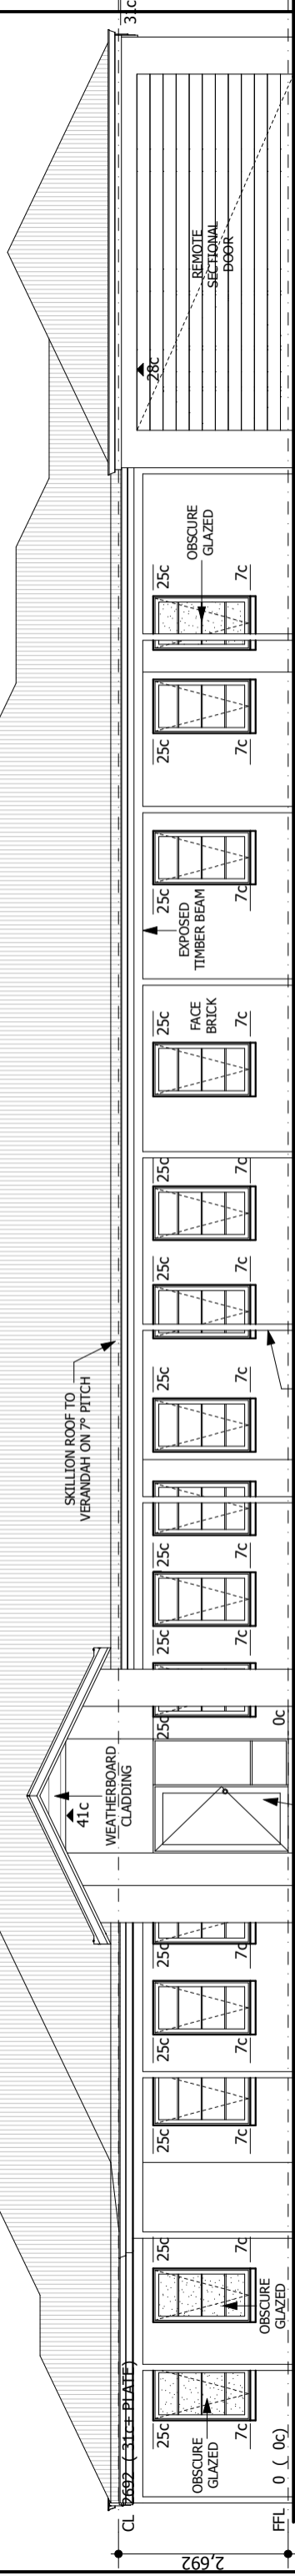


ELEVATION 1

SCALE 1:100

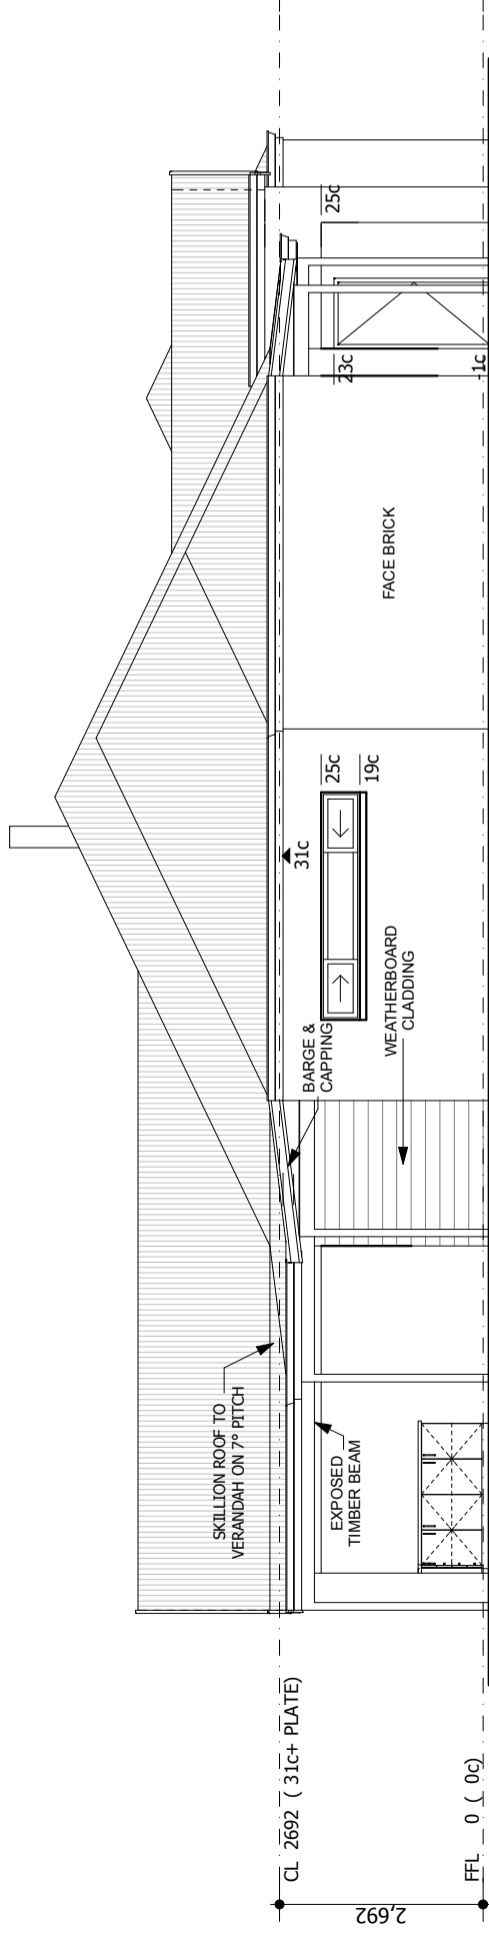

ELEVATION 2

SCALE 1:100

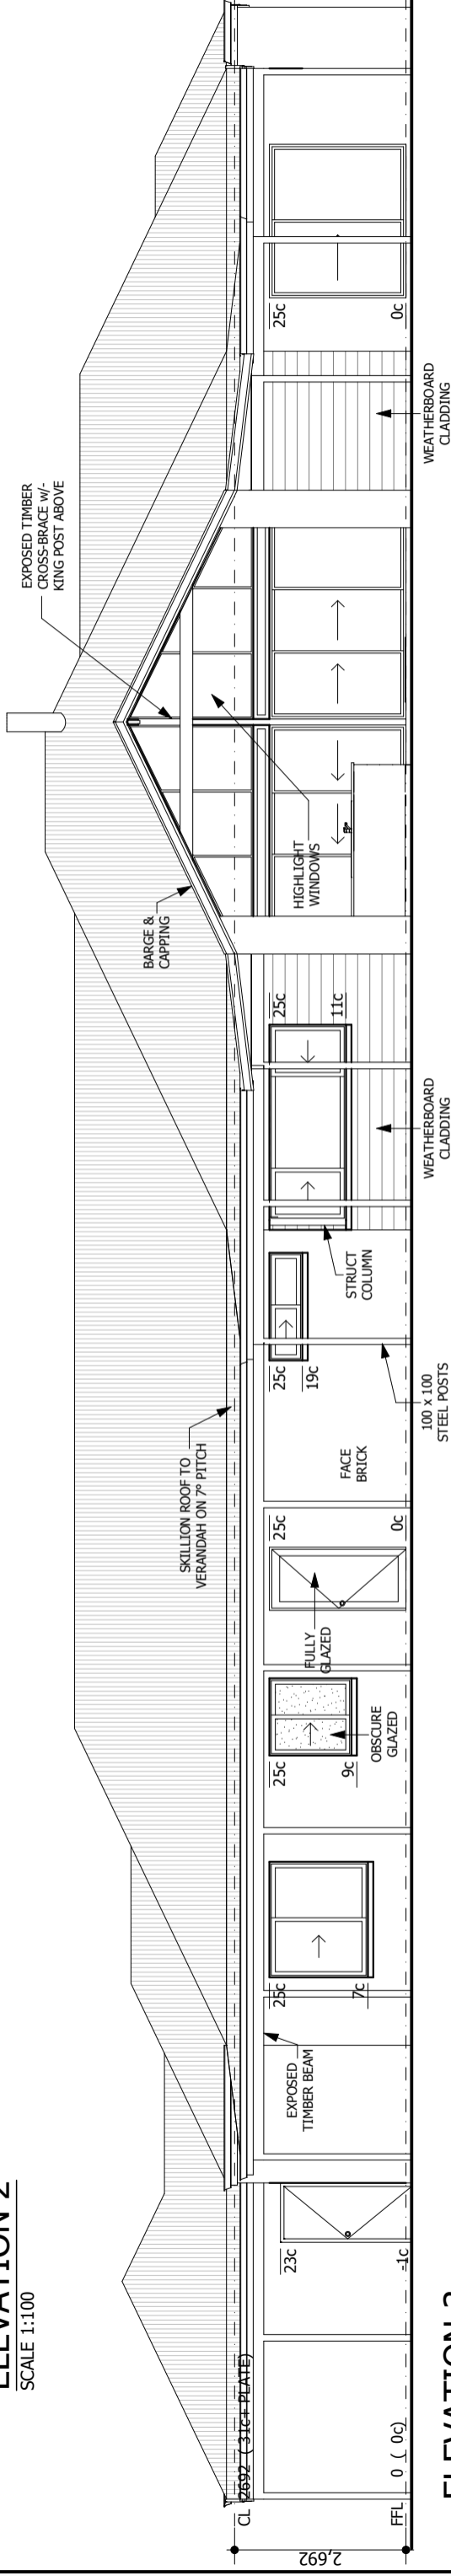

ELEVATION 3

SCALE 1:100



Clients:
GEOFF & REBECCA HOLTMEULEN
Address:
**LOT 261
HONEYMYRTLE LOOP
FORRESTDALE 6112**

COPYRIGHT BY ACTIVA DEVELOPMENTS

OFFICE 22/8 SUSTAINABLE AVE
BIBRA LAKE WA 6163
POSTAL: PO BOX 3358 SUCCESS WA 6964
TEL: (08)94186600 FAX: (08)94186875

AMENDMENTS:

Drawing Title:
PLANS -DOUBLE - ELEVATIONS

Scale: as noted

Date: -

Status: CONSTRUCTION DWGS

Checked By: -


Project No: -

Wind Zone: -

Drawing No.: **3** OF 4

Plot Date: 14/12/2017

The builder shall check and verify all dimensions and verify all errors and omissions to the Architect. Do not scale the drawings. Drawings shall not be used for construction purposes until issued by the Architect for construction.

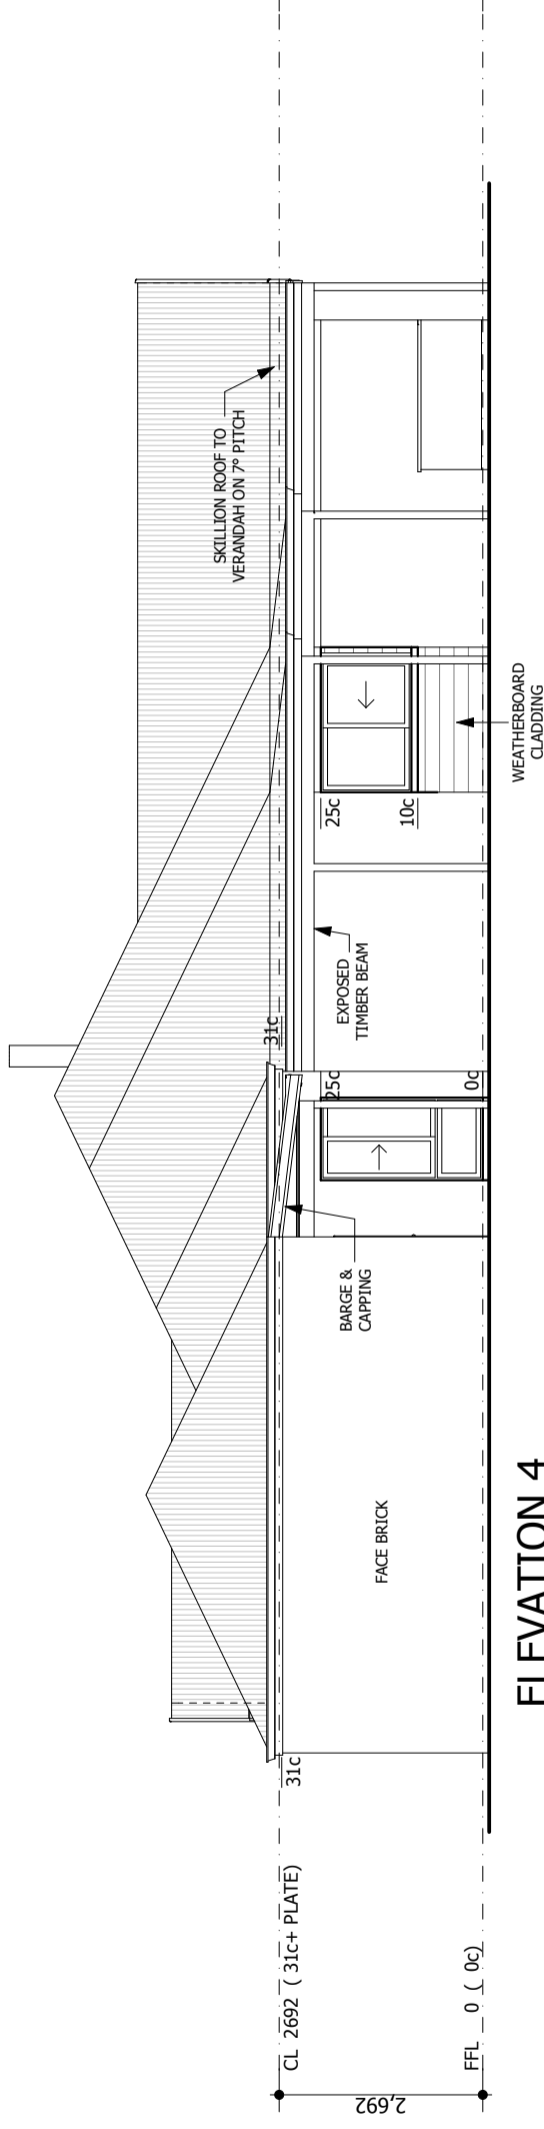

ELEVATION 4
SCALE 1:100



COPYRIGHT BY ACTIVA DEVELOPMENTS

OFFICE 22/8 SUSTAINABLE AVE
BIBRA LAKE WA 6163

POSTAL: PO BOX 3358 SUCCESS WA 6964

TEL: (08)94186600 FAX: (08)94186875

Clients:
GEOFF & REBECCA HOLTMEULEN

Address:
**LOT 261
HONEYMYRTLE LOOP
FORRESTDALE 6112**

The builder shall check and verify all dimensions and verify all errors and omissions to the Architect. Do not scale the drawings. Drawings shall not be used for construction purposes until issued by the Architect for construction.

AMENDMENTS:

Drawing Title:
PLANS -DOUBLE - ELEVATIONS 2

Scale: as noted

Date: -

Status: CONSTRUCTION DWGS

Checked By: -

Project No: -

Wind Zone: -

Drawing No.: **4** OF 4

Plot Date: 14/12/2017