


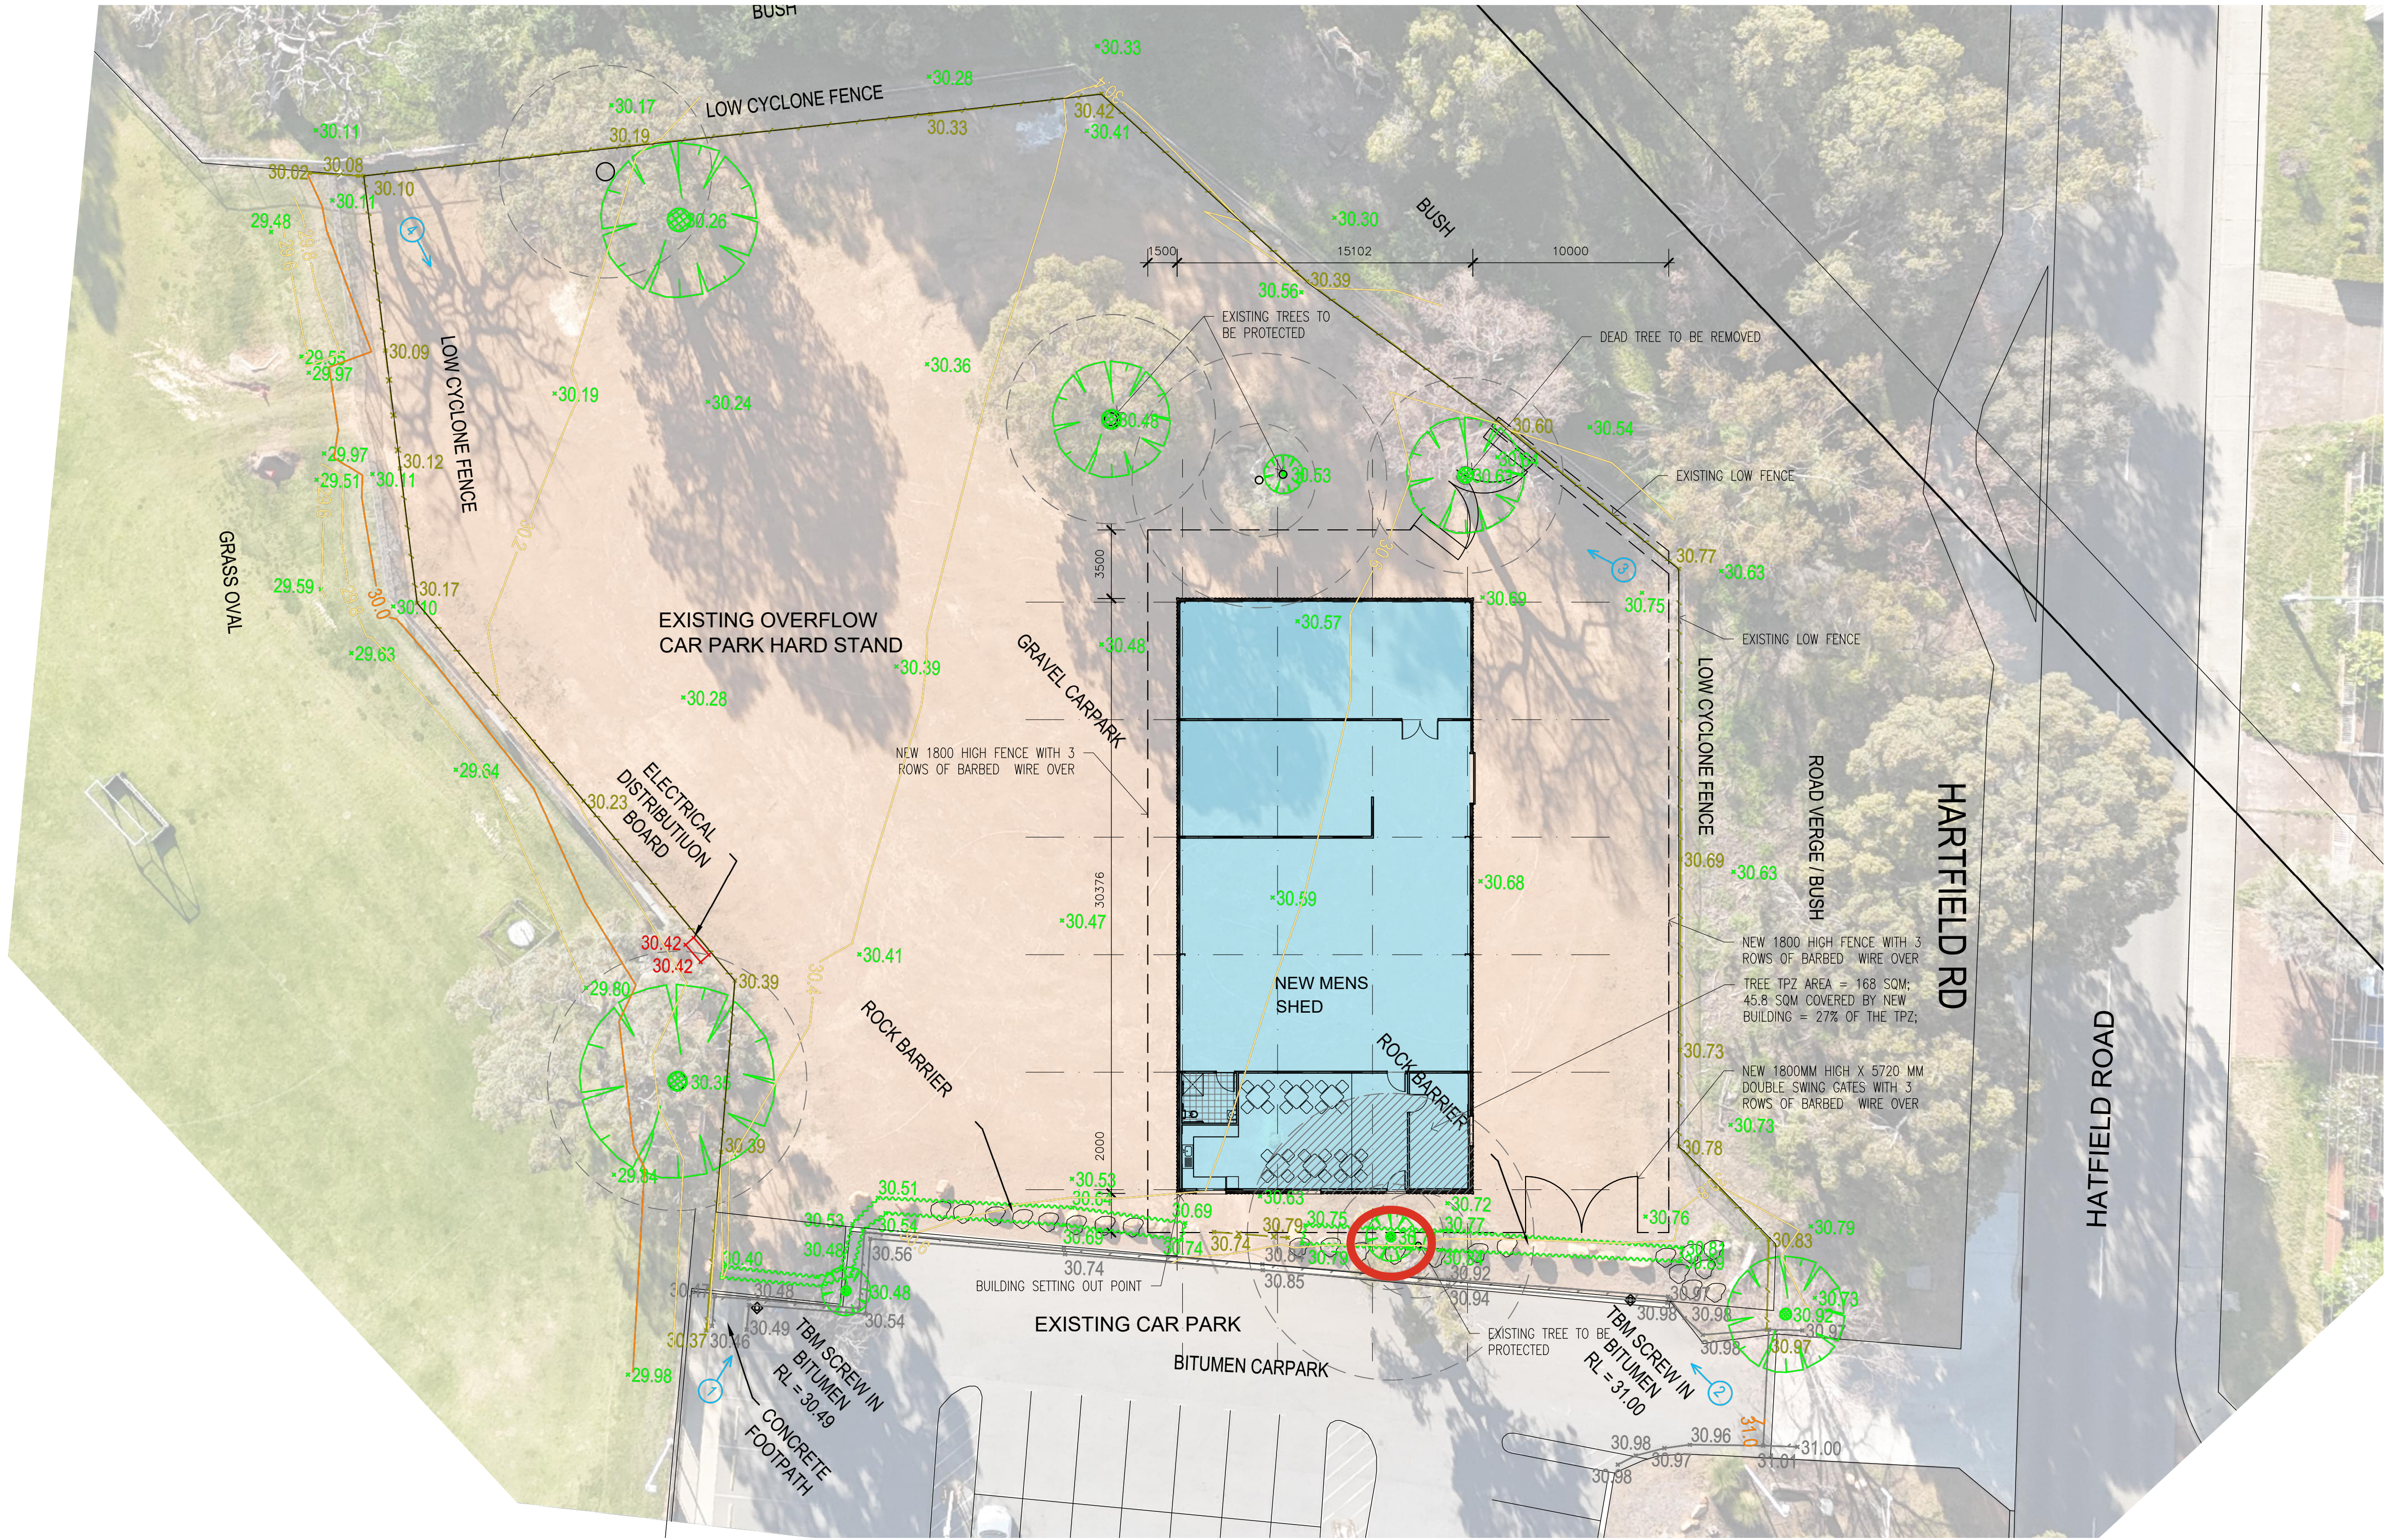

SITE PLAN 1:200

NOTES
CHECK ALL DIMENSIONS ON SITE PRIOR TO THE
COMMENCEMENT OF ANY WORK

17/10/24	C	ISSUED FOR COMMENT	JY
14/10/24	B	ISSUED FOR COMMENT	JY
4/10/24	A	ISSUED FOR COMMENT	JY
DATE	REV	NOTE	

BY	DATE	REV	NOTE	BY
----	------	-----	------	----

(CONSULTANT'S LOGO)



NEW MEN'S SHED, HARTFIELD PARK,
FORRESTFIELD, CITY OF KALAMUNDA
PROJECT NO; TBA

SITE PLAN				
DRAWN	JY	DATE	30/9/24	APPROVED
JOB No.	2309	SCALE	1:200	DRAWING No.
				2309. SK.01
				REV C