
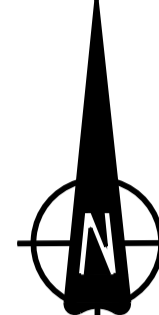


NOTES

- 1. ALL CONCRETE DRAINAGE PIPES CLASS 4 UNLESS NOTED OTHERWISE.

JOINLINE - JOINS SHEET 5976-LORD-359

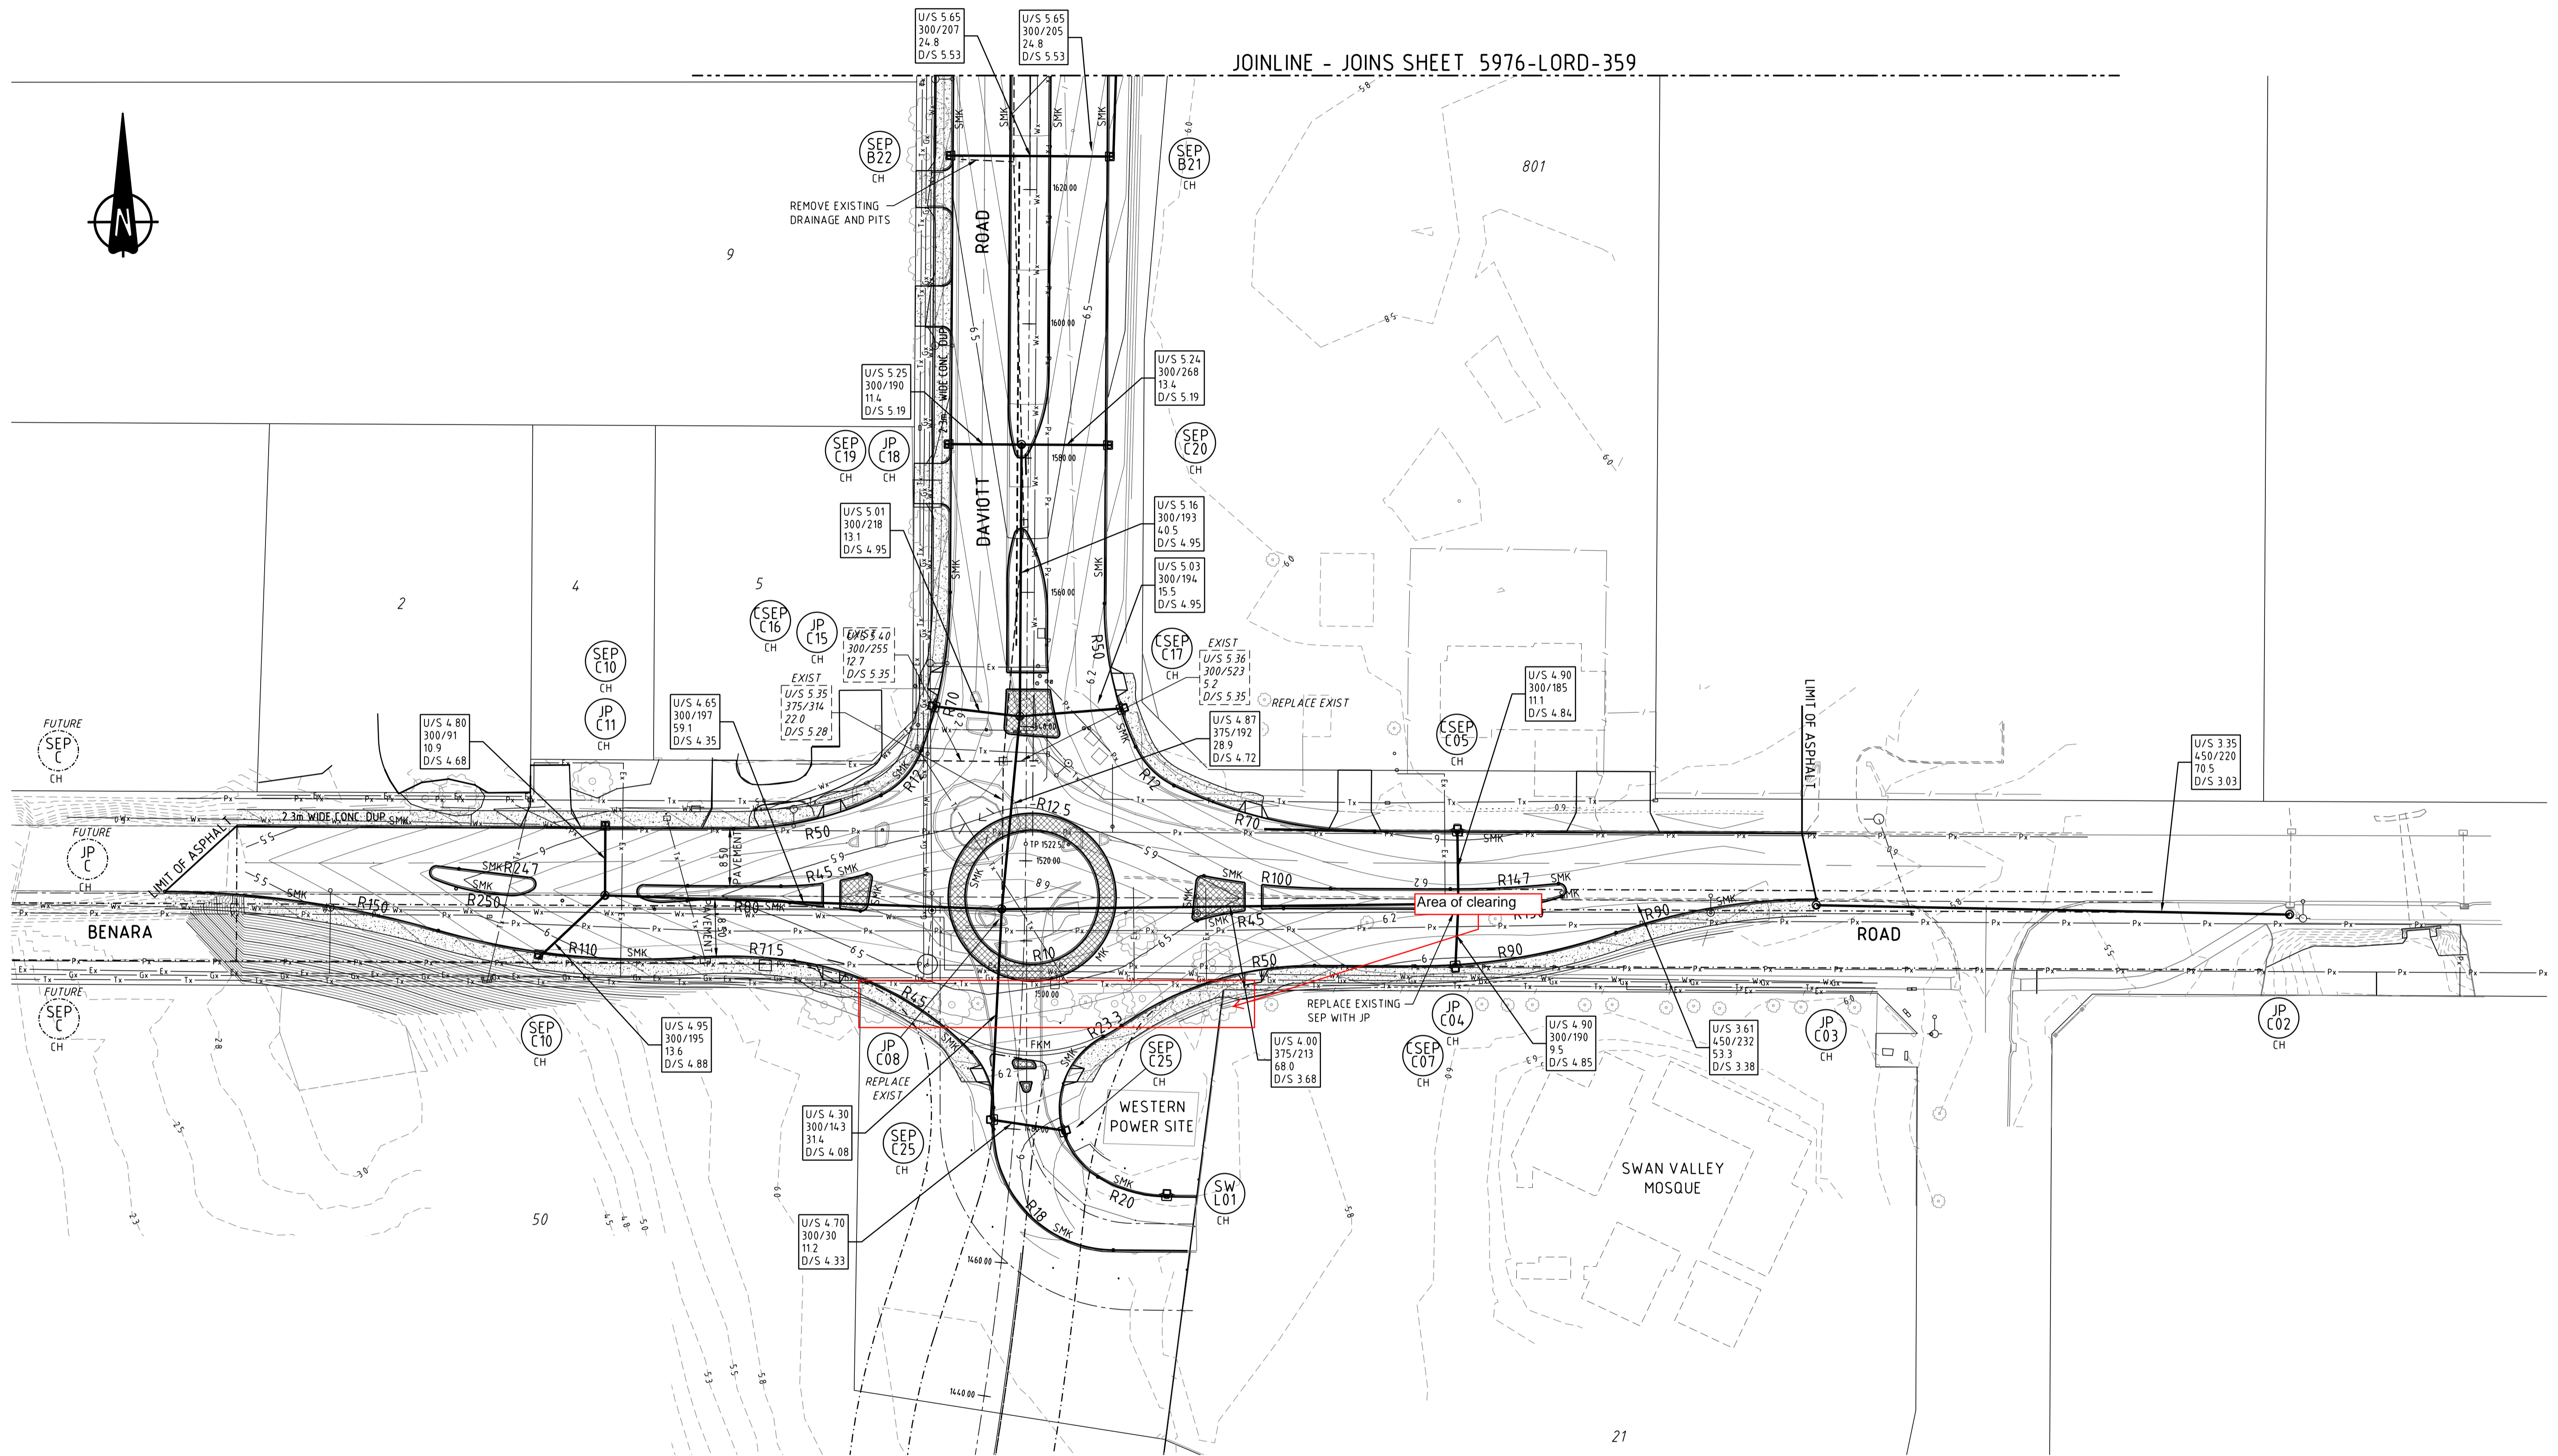

P:\5976\_Cheerham\5976-Lord\Ascham\Stage 2\5976-LORD-358\359.dwg, 22/09/2017 4:38:52 PM, binani, Digital Signing PDF p23, 11, CIV Reference

<table border="1"> <tr> <th>REV</th> <th>DATE</th> <th>DRN</th> <th>CKD</th> <th>APP</th> <th>AMENDMENT</th> </tr> <tr> <td>A</td> <td>22/09/17</td> <td></td> <td></td> <td></td> <td>ISSUED FOR APPROVAL</td> </tr> </table>					REV	DATE	DRN	CKD	APP	AMENDMENT	A	22/09/17				ISSUED FOR APPROVAL	<p>COPYRIGHT The concepts and information contained in this document are the Copyright of Cossill &amp; Webley Pty Ltd. Use or copying of the document in whole or part without the written permission of Cossill &amp; Webley Pty Ltd constitutes an infringement of copyright.</p> <p>This plan is not to be used for construction unless issued as revision 0 or higher</p>					<p><b>CW</b> Cossill &amp; Webley CONSULTING ENGINEERS</p> <p>Mailing Address: PO Box 680, Subiaco WA 6904 Street Address: B12 (Level 2) 431 Roberts Road, Subiaco WA 6008</p> <p>T (08) 9422 5800 F (08) 9422 5801 E admin@cosweb.com.au</p>		<p>CLIENT: DOCKWEST PTY LTD</p> <p>APPROVED: <i>mywak</i></p>		<p>PROJECT: TAYLOR PRIVATE ESTATE - LORD STREET STAGE 2 - Phase 2</p> <p>TITLE: ROADS AND DRAINAGE PLAN SHEET 1 OF 2</p>		<p>ORIGINAL SIZE: A1</p>
REV	DATE	DRN	CKD	APP	AMENDMENT																							
A	22/09/17				ISSUED FOR APPROVAL																							
					<p>DESIGNED: BHJ</p> <p>SCALE: 1:500</p>		<p>WAPC No. WAPC No.</p> <p>DRAWING No. 5976-LORD-358</p> <p>REVISION: A</p>																					