


# Attachment 3

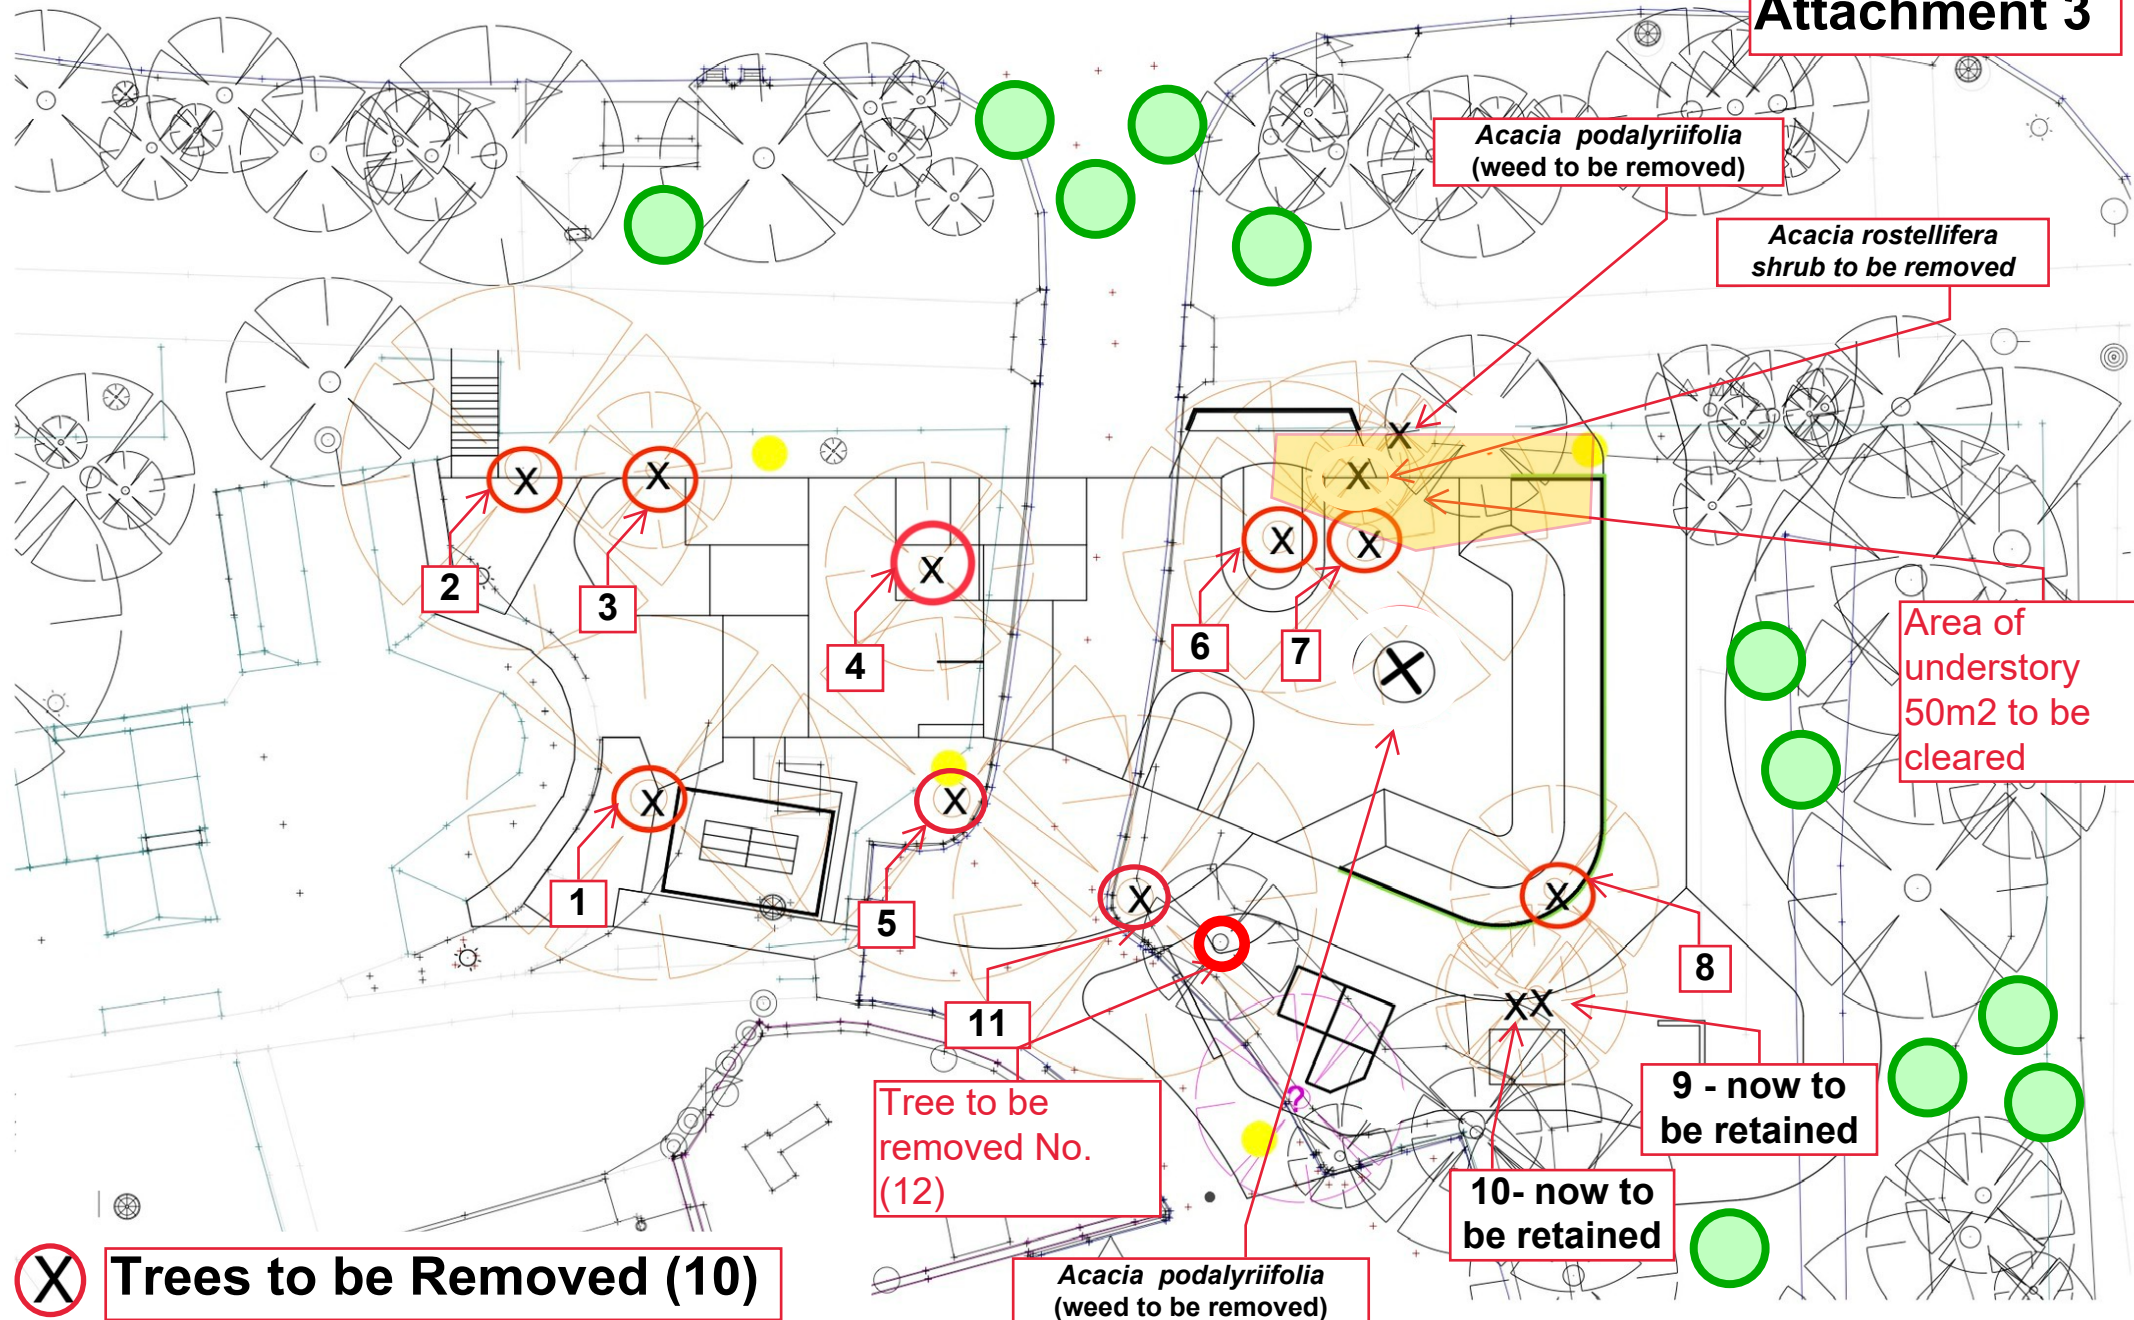

*Acacia podalyriifolia*  
(weed to be removed)

*Acacia rostellifera*  
shrub to be removed

Area of  
understory  
50m2 to be  
cleared

2 X

3 X

4 X

6 X

7 X

1 X

5 X

11 X

8 X

9 - now to  
be retained

10- now to  
be retained

Tree to be  
removed No.  
(12)

*Acacia podalyriifolia*  
(weed to be removed)

X Trees to be Removed (10)

● New Trees to be Planted (11)

1:100  
0 1 2 3 4 5

