



PHOTO 3



PHOTO 4



PHOTO 5



PHOTO 6



PHOTO 2

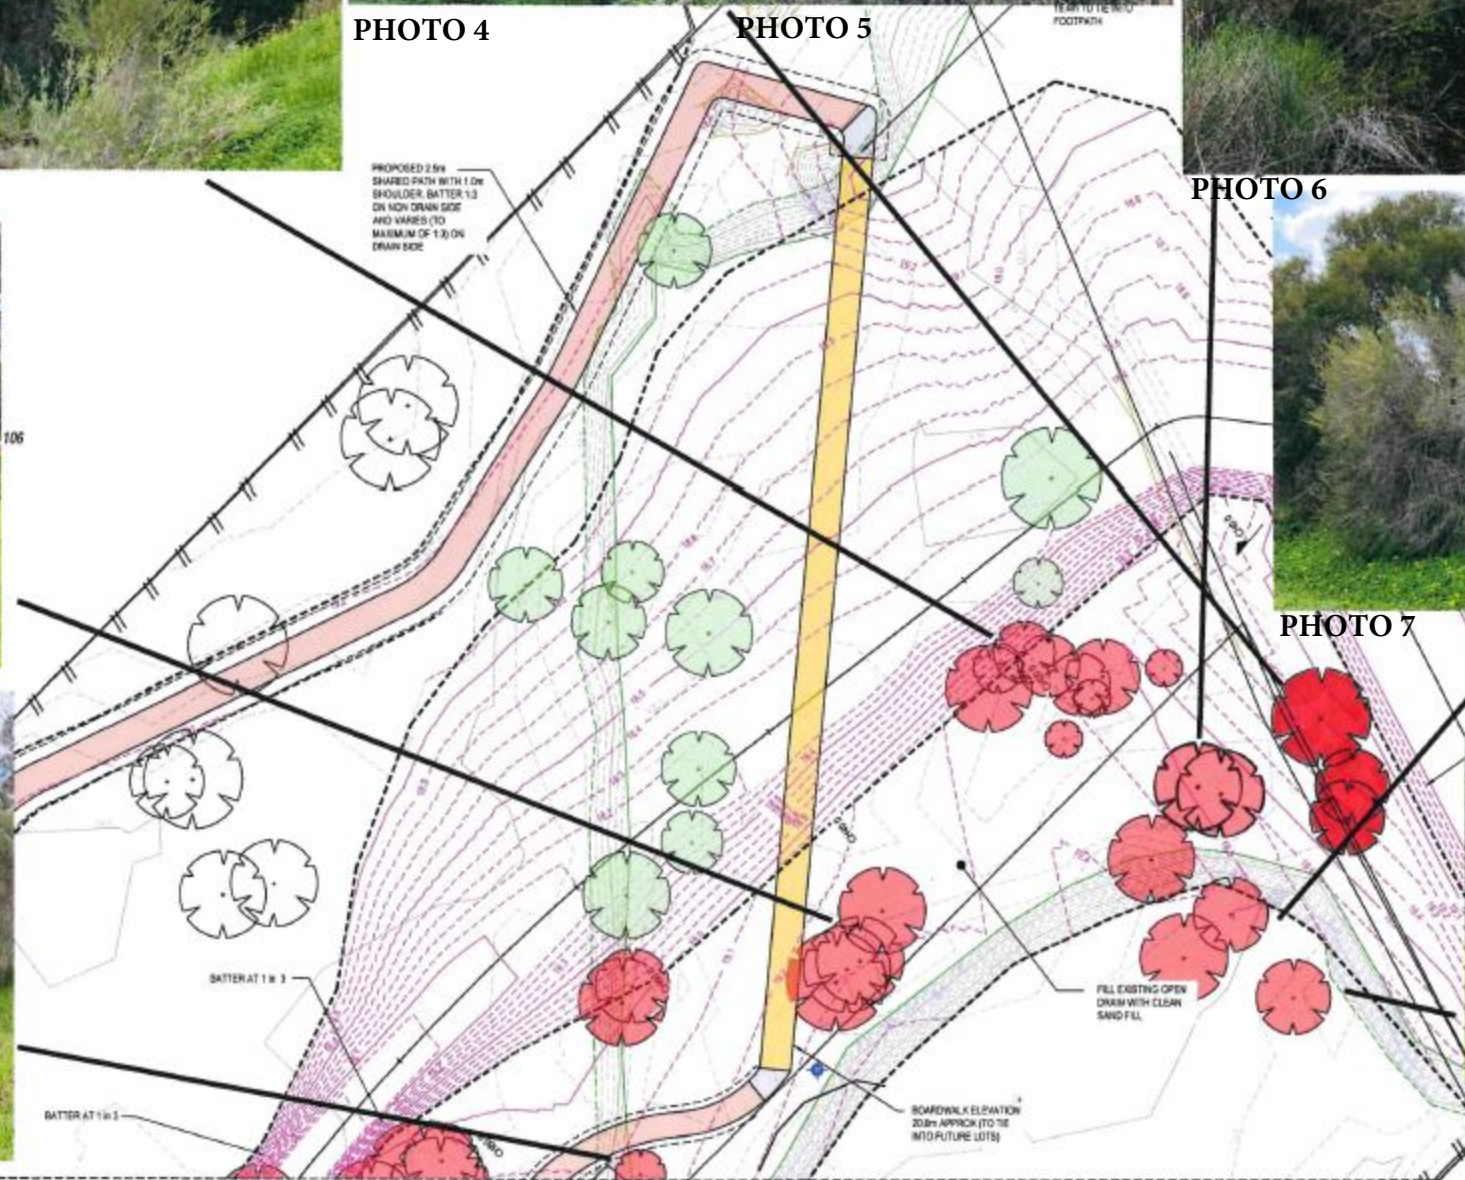


PHOTO 1



PHOTO 7



PHOTO 8



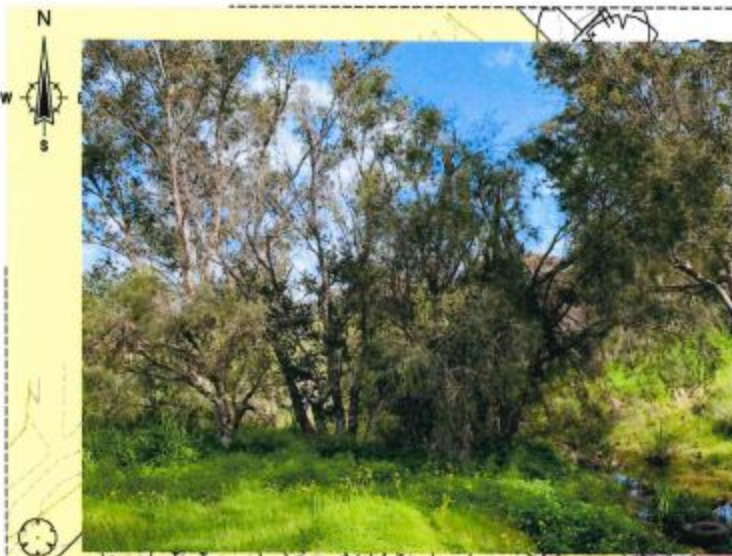


PHOTO 9

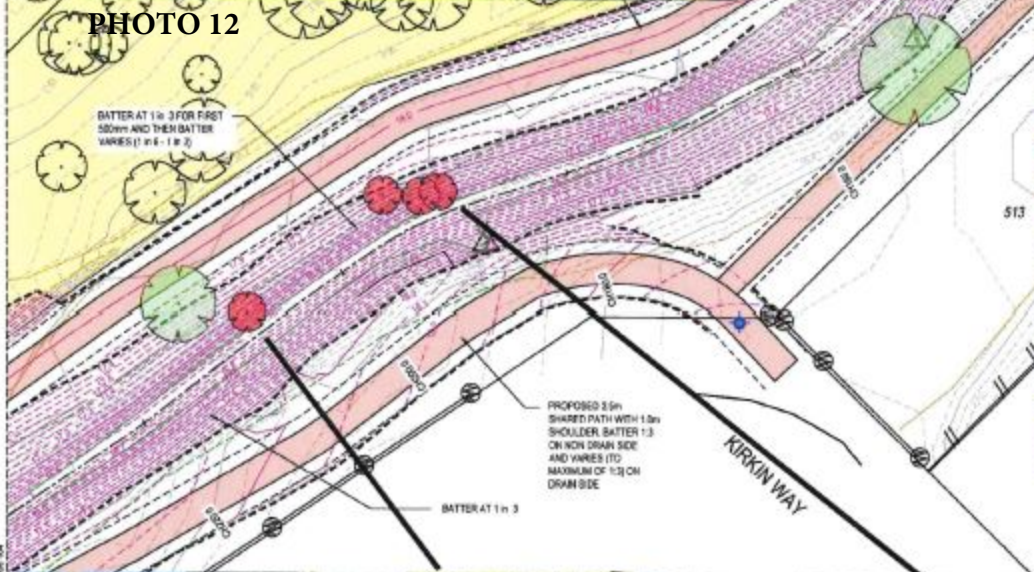


PHOTO 10

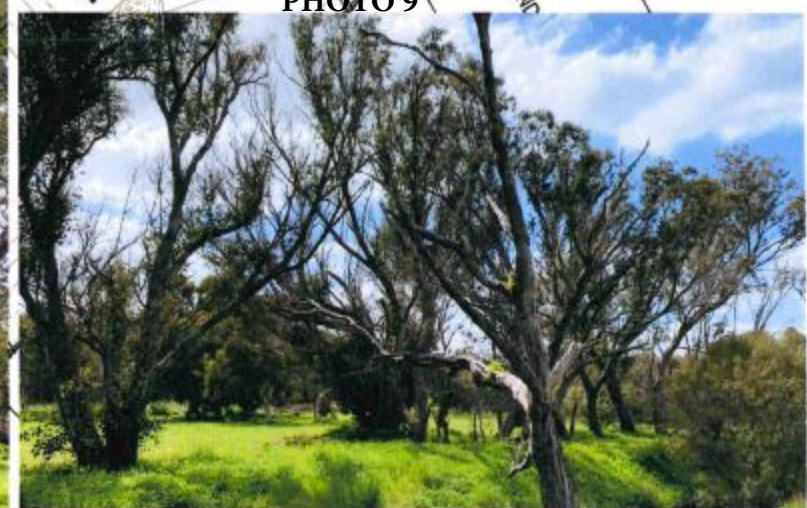











PHOTO 11



PHOTO 14



PHOTO 13

-  EXISTING TREES TO BE RETAINED
-  EXISTING TREES TO BE REMOVED
-  EXISTING TREES POSSIBLE RETENTION
-  2.5m WIDE BOARDWALK
-  GRAVEL PATH
-  CONCRETE PATH
-  BOLLARDS
-  PRIVATE OWNERSHIP
-  ROCK PITCHING TO BATTER

