

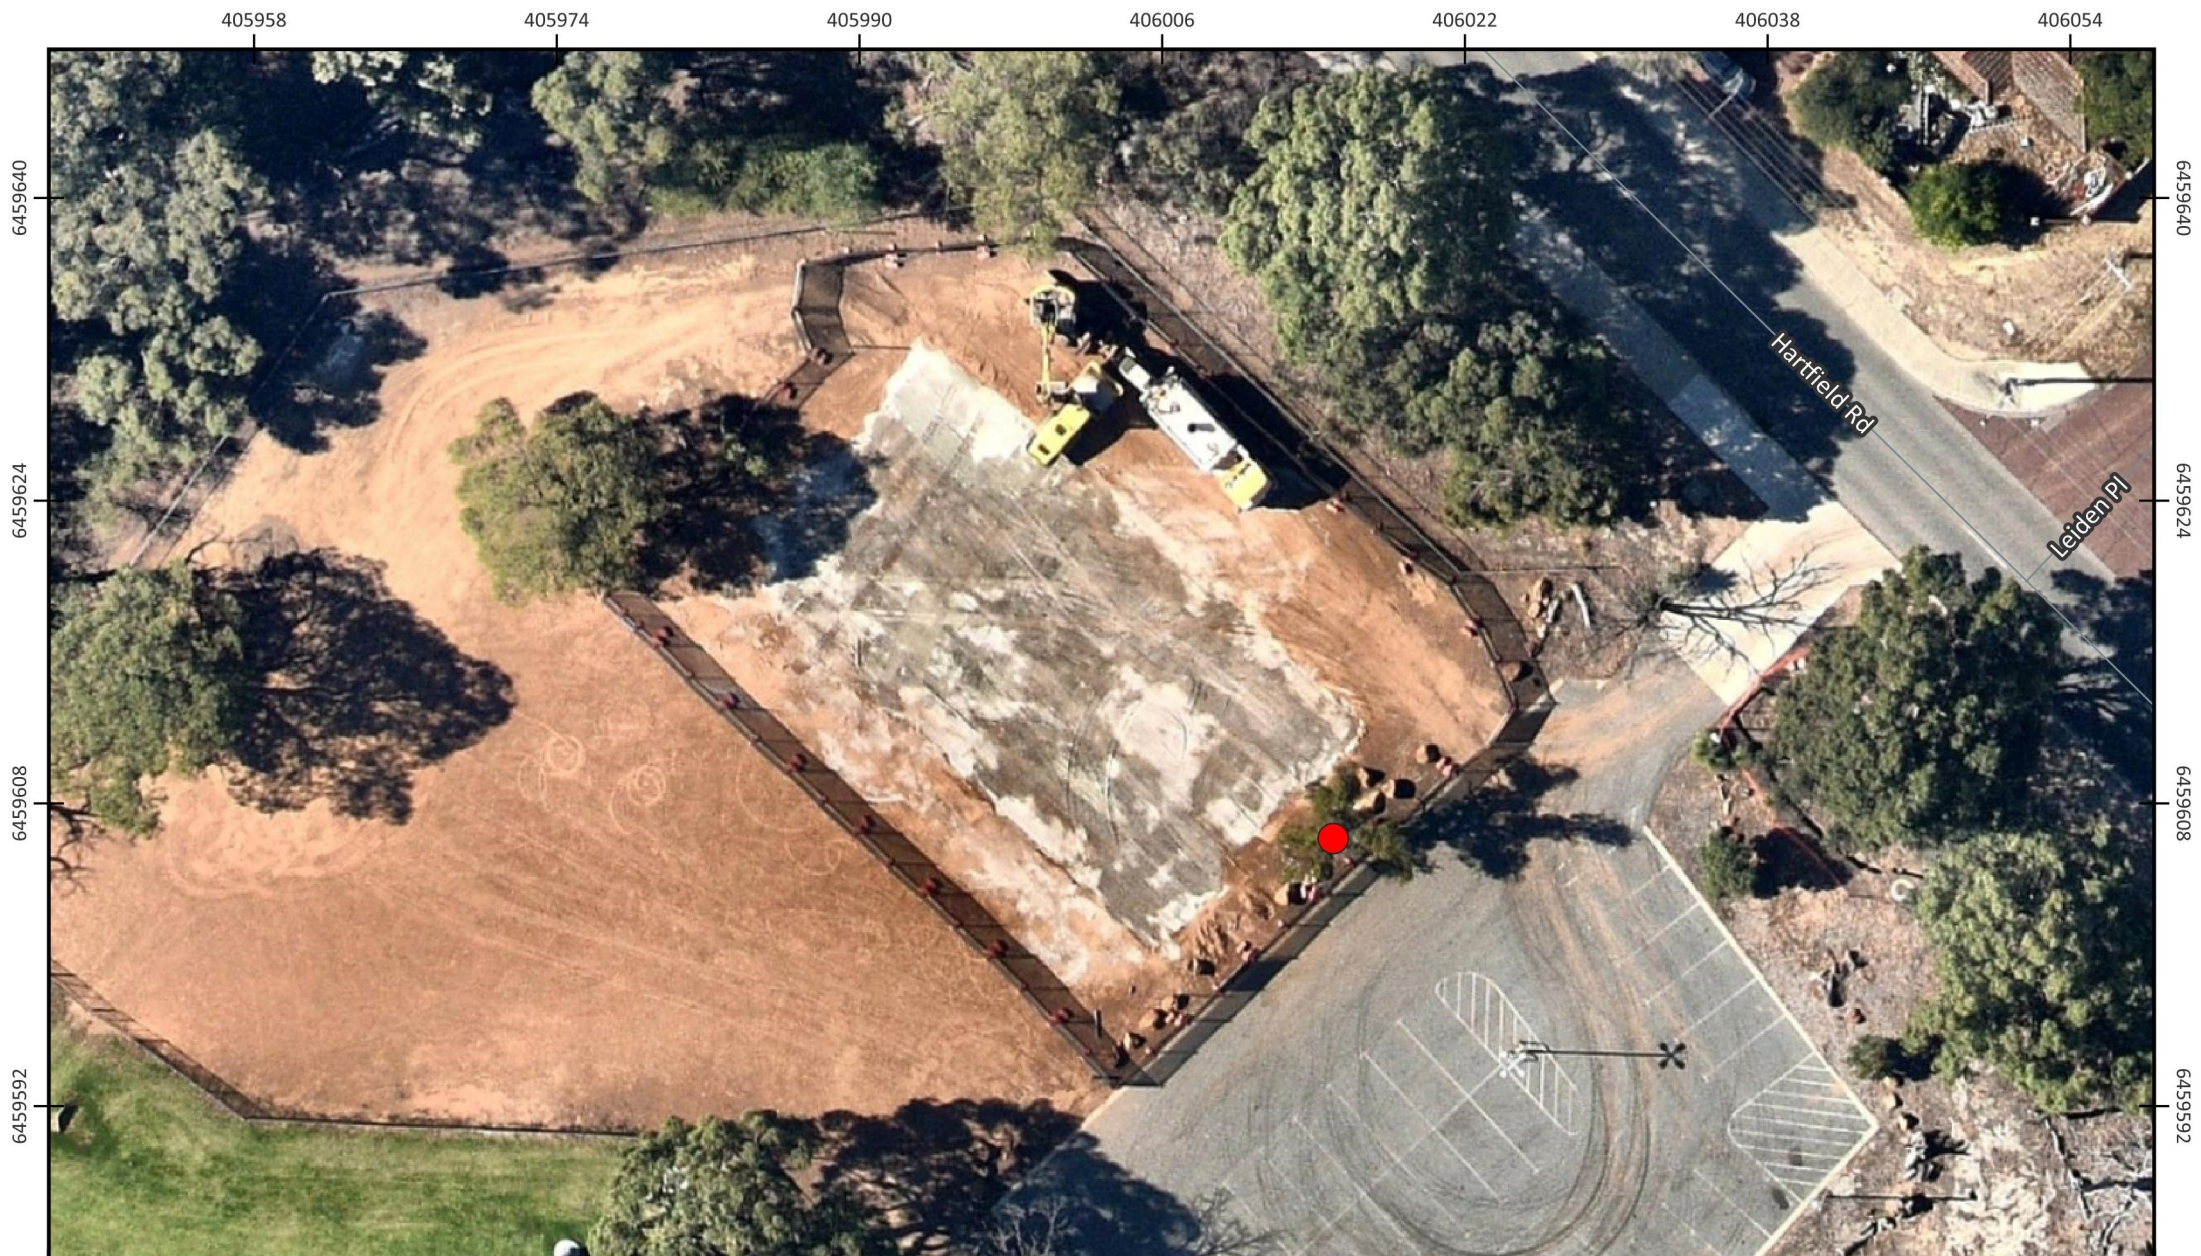


Figure 1:
Mens Shed

Forrestfield, Western Australia

Legend

-  Proposed Tree Removal

Client: City of Kalamunda
Date: 21/03/2025
Created by: John W.
Image Source: Nearmap, 2025
Datum: GDA2020 / MGA zone 50
Scale: 1: 400

0 5 10 m

