


# PROJECT MAP

Project Type: Stock Crossing, Fencing, Revegetation

Landholder Name: Patrick and Sally Maingard

Address: 423 Bessell Road, Rosa Glen WA 6285

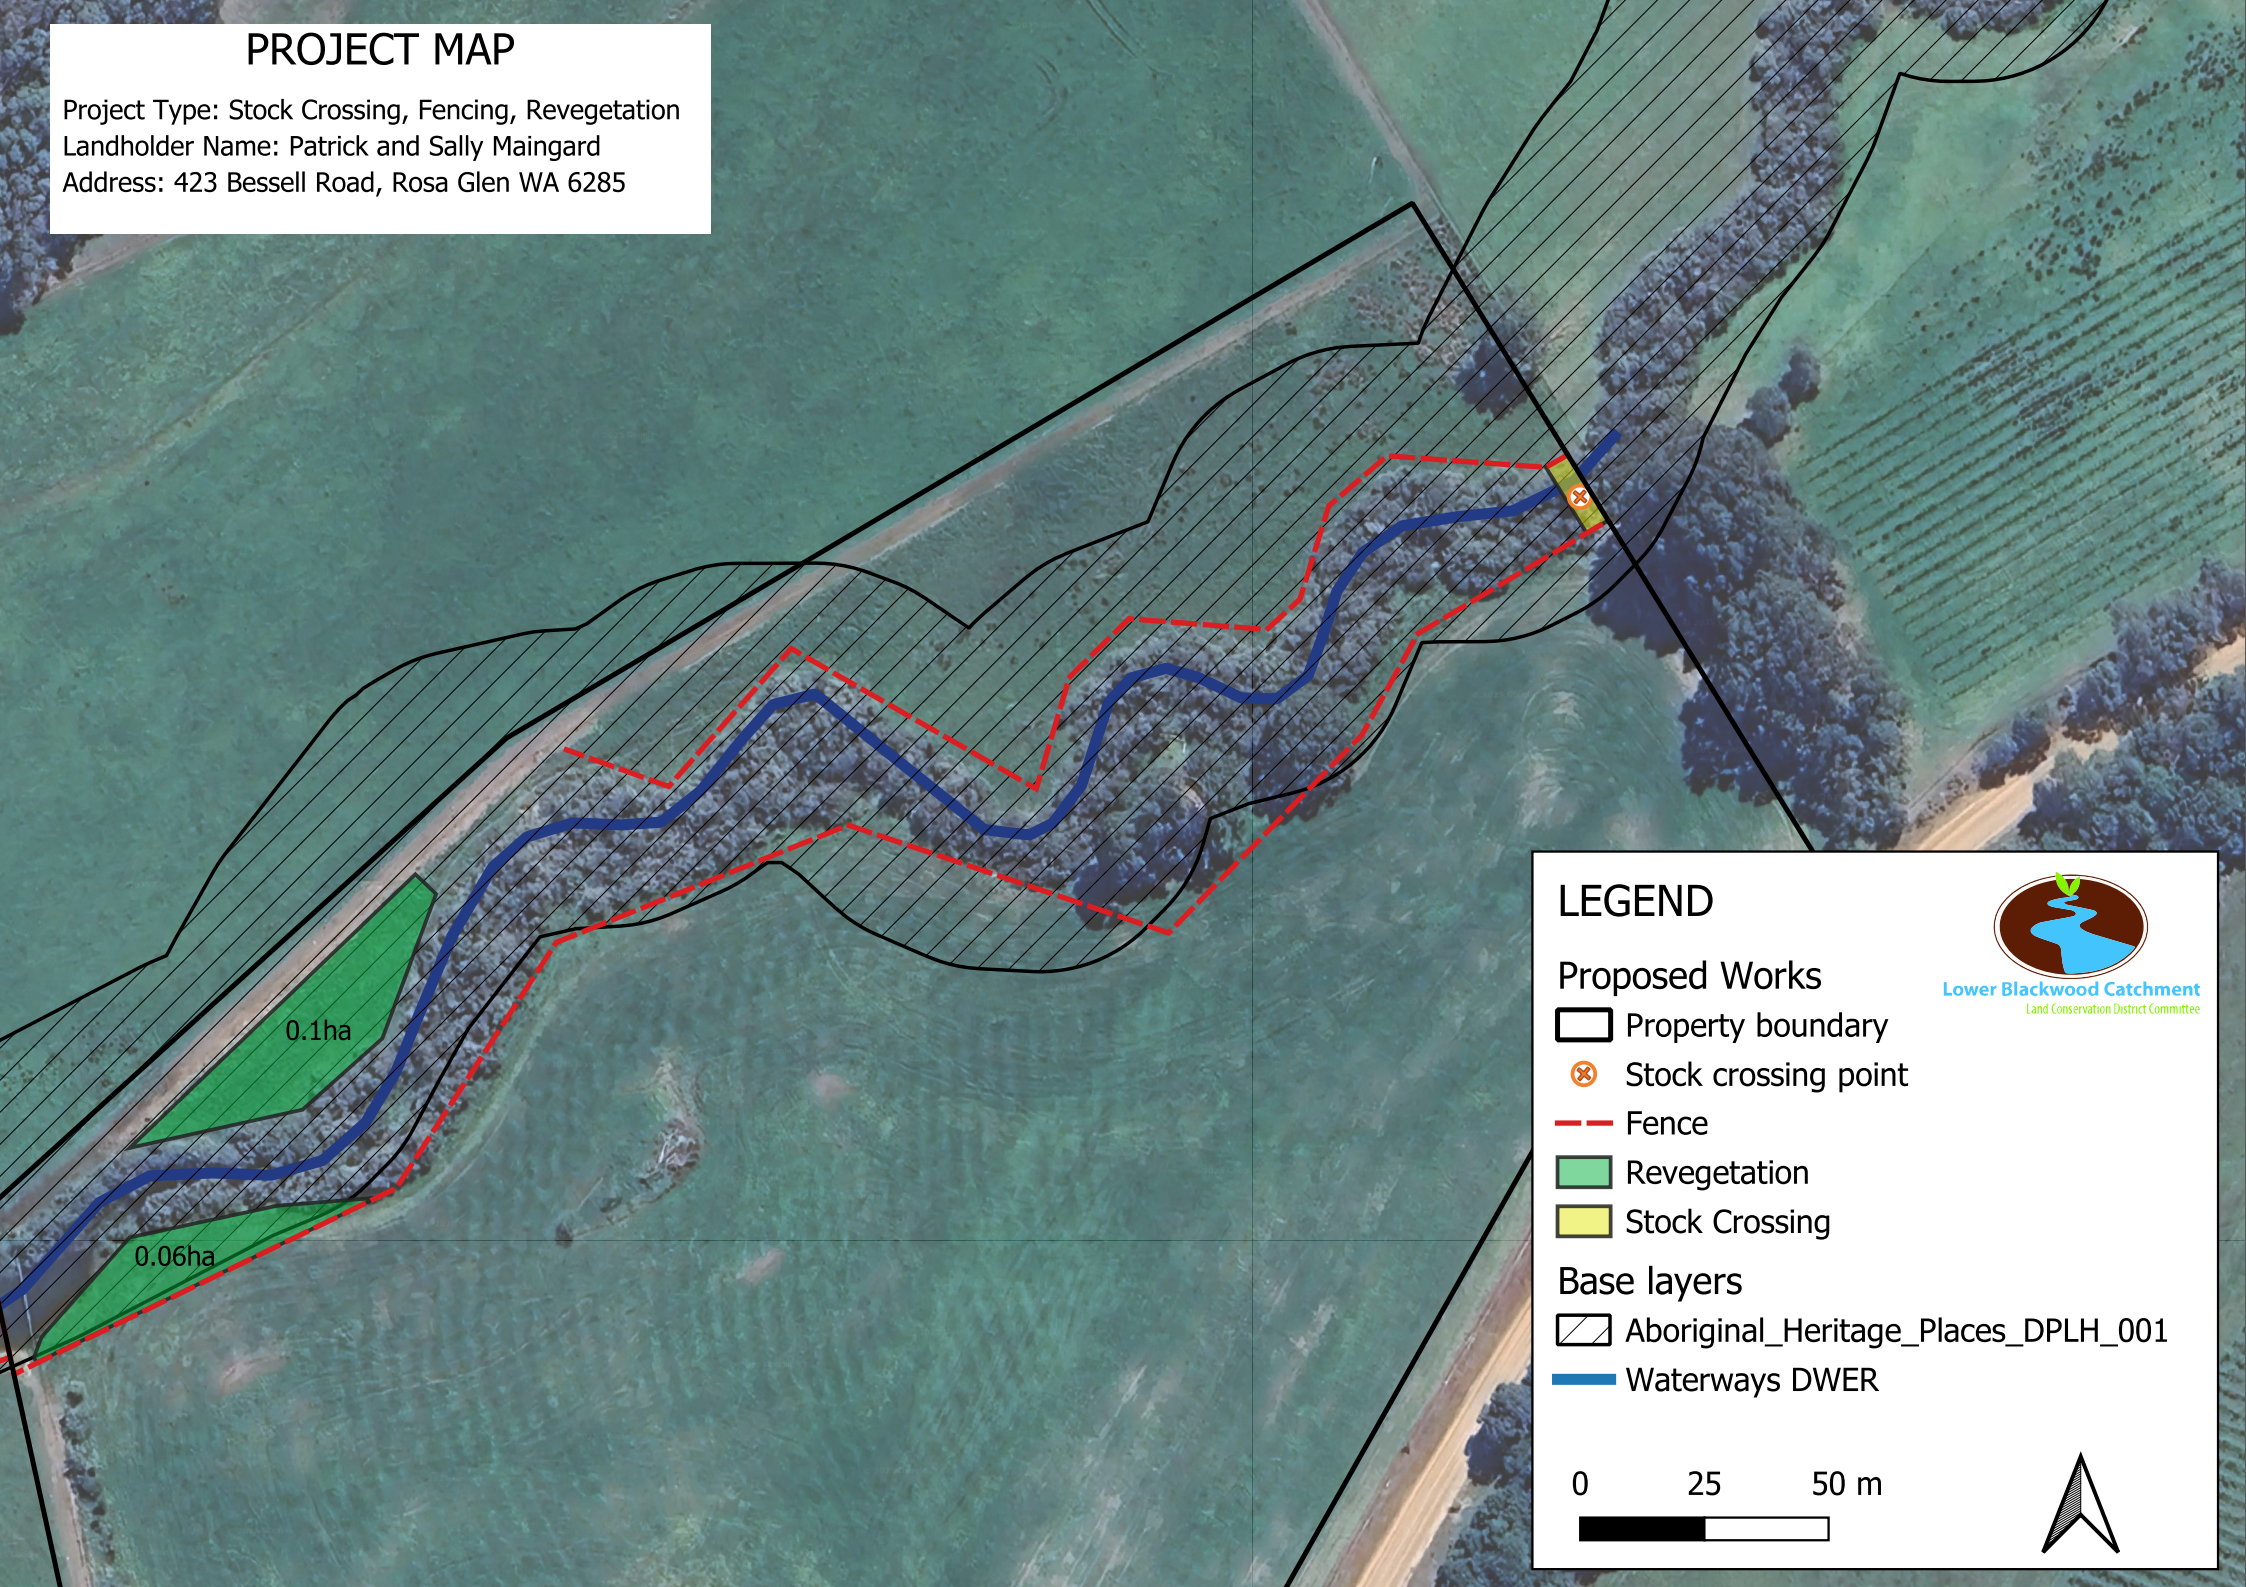

## LEGEND

### Proposed Works

- Property boundary
- Stock crossing point
- Fence
- Revegetation
- Stock Crossing

### Base layers

- Aboriginal\_Heritage\_Places\_DPLH\_001
- Waterways DWER

0 25 50 m



Lower Blackwood Catchment  
Land Conservation District Committee