



LOCALITY PLAN
N.T.S.

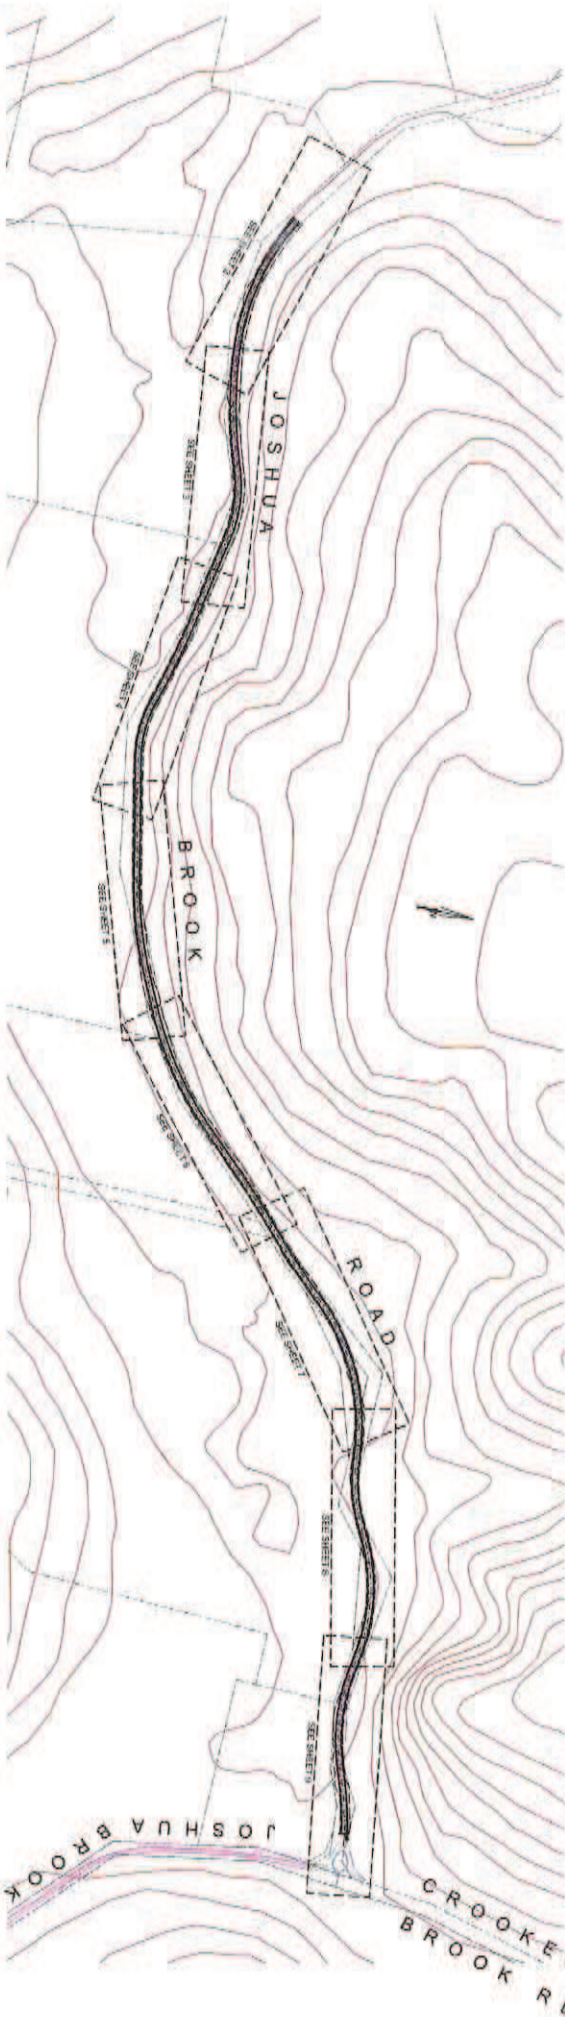

CONTENTS:

- SHEET 1 - COVER / DETAILS SHEET
- SHEET 2 - ROAD PLAN-PROFILE CH2100-2340m
- SHEET 3 - ROAD PLAN-PROFILE CH2340-2660m
- SHEET 4 - ROAD PLAN-PROFILE CH2660-3020m
- SHEET 5 - ROAD PLAN-PROFILE CH3020-3360m
- SHEET 6 - ROAD PLAN-PROFILE CH3360-3700m
- SHEET 7 - ROAD PLAN-PROFILE CH3700-4040m
- SHEET 8 - ROAD PLAN-PROFILE CH4040-4380m
- SHEET 9 - ROAD PLAN-PROFILE CH4380-4660m
- SHEET 10 - ROAD CROSS-SECTIONS CH2100-2500m
- SHEET 11 - ROAD CROSS-SECTIONS CH2520-2920m
- SHEET 12 - ROAD CROSS-SECTIONS CH2940-3340m
- SHEET 13 - ROAD CROSS-SECTIONS CH3360-3760m
- SHEET 14 - ROAD CROSS-SECTIONS CH3780-4180m
- SHEET 15 - ROAD CROSS-SECTIONS CH4185-4578m
- SHEET 16 - ROAD CROSS-SECTIONS CH4580-4660m
- SHEET 17 - DETAILS

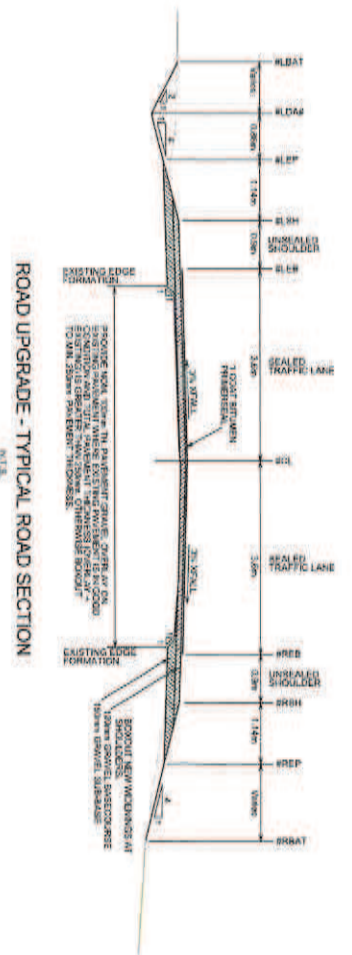

WORKING DRAFT



COATES CIVIL CONSULTING P.O. Box 2055, RANGIORA, NZ Email: info@coatescivil.co.nz	SCALE 1:500 (A1)	STATUS DATE: 15/03/2014 APPROVED: [Signature]	DATE 15/03/2014	PROJECT JOSHUA BROOK ROAD SLK 2.10 - 4.66km	CLIENT SHIRE OF DARDANUP
DETAILS OF AMENDMENTS	APPROVED	DATE	SCALE 1:500 (A1)	STATUS DATE: 15/03/2014 APPROVED: [Signature]	PROJECT JOSHUA BROOK ROAD SLK 2.10 - 4.66km
WORKING DRAFT		SCALE 1:500		JOSHUA BROOK ROAD SLK 2.10 - 4.66km WIDENING & BITUMEN SEALING COVER / DETAILS SHEET	
DA006-D01		ISSUE DATE MAR 2014		A1	