




FOR INFORMATION ONLY

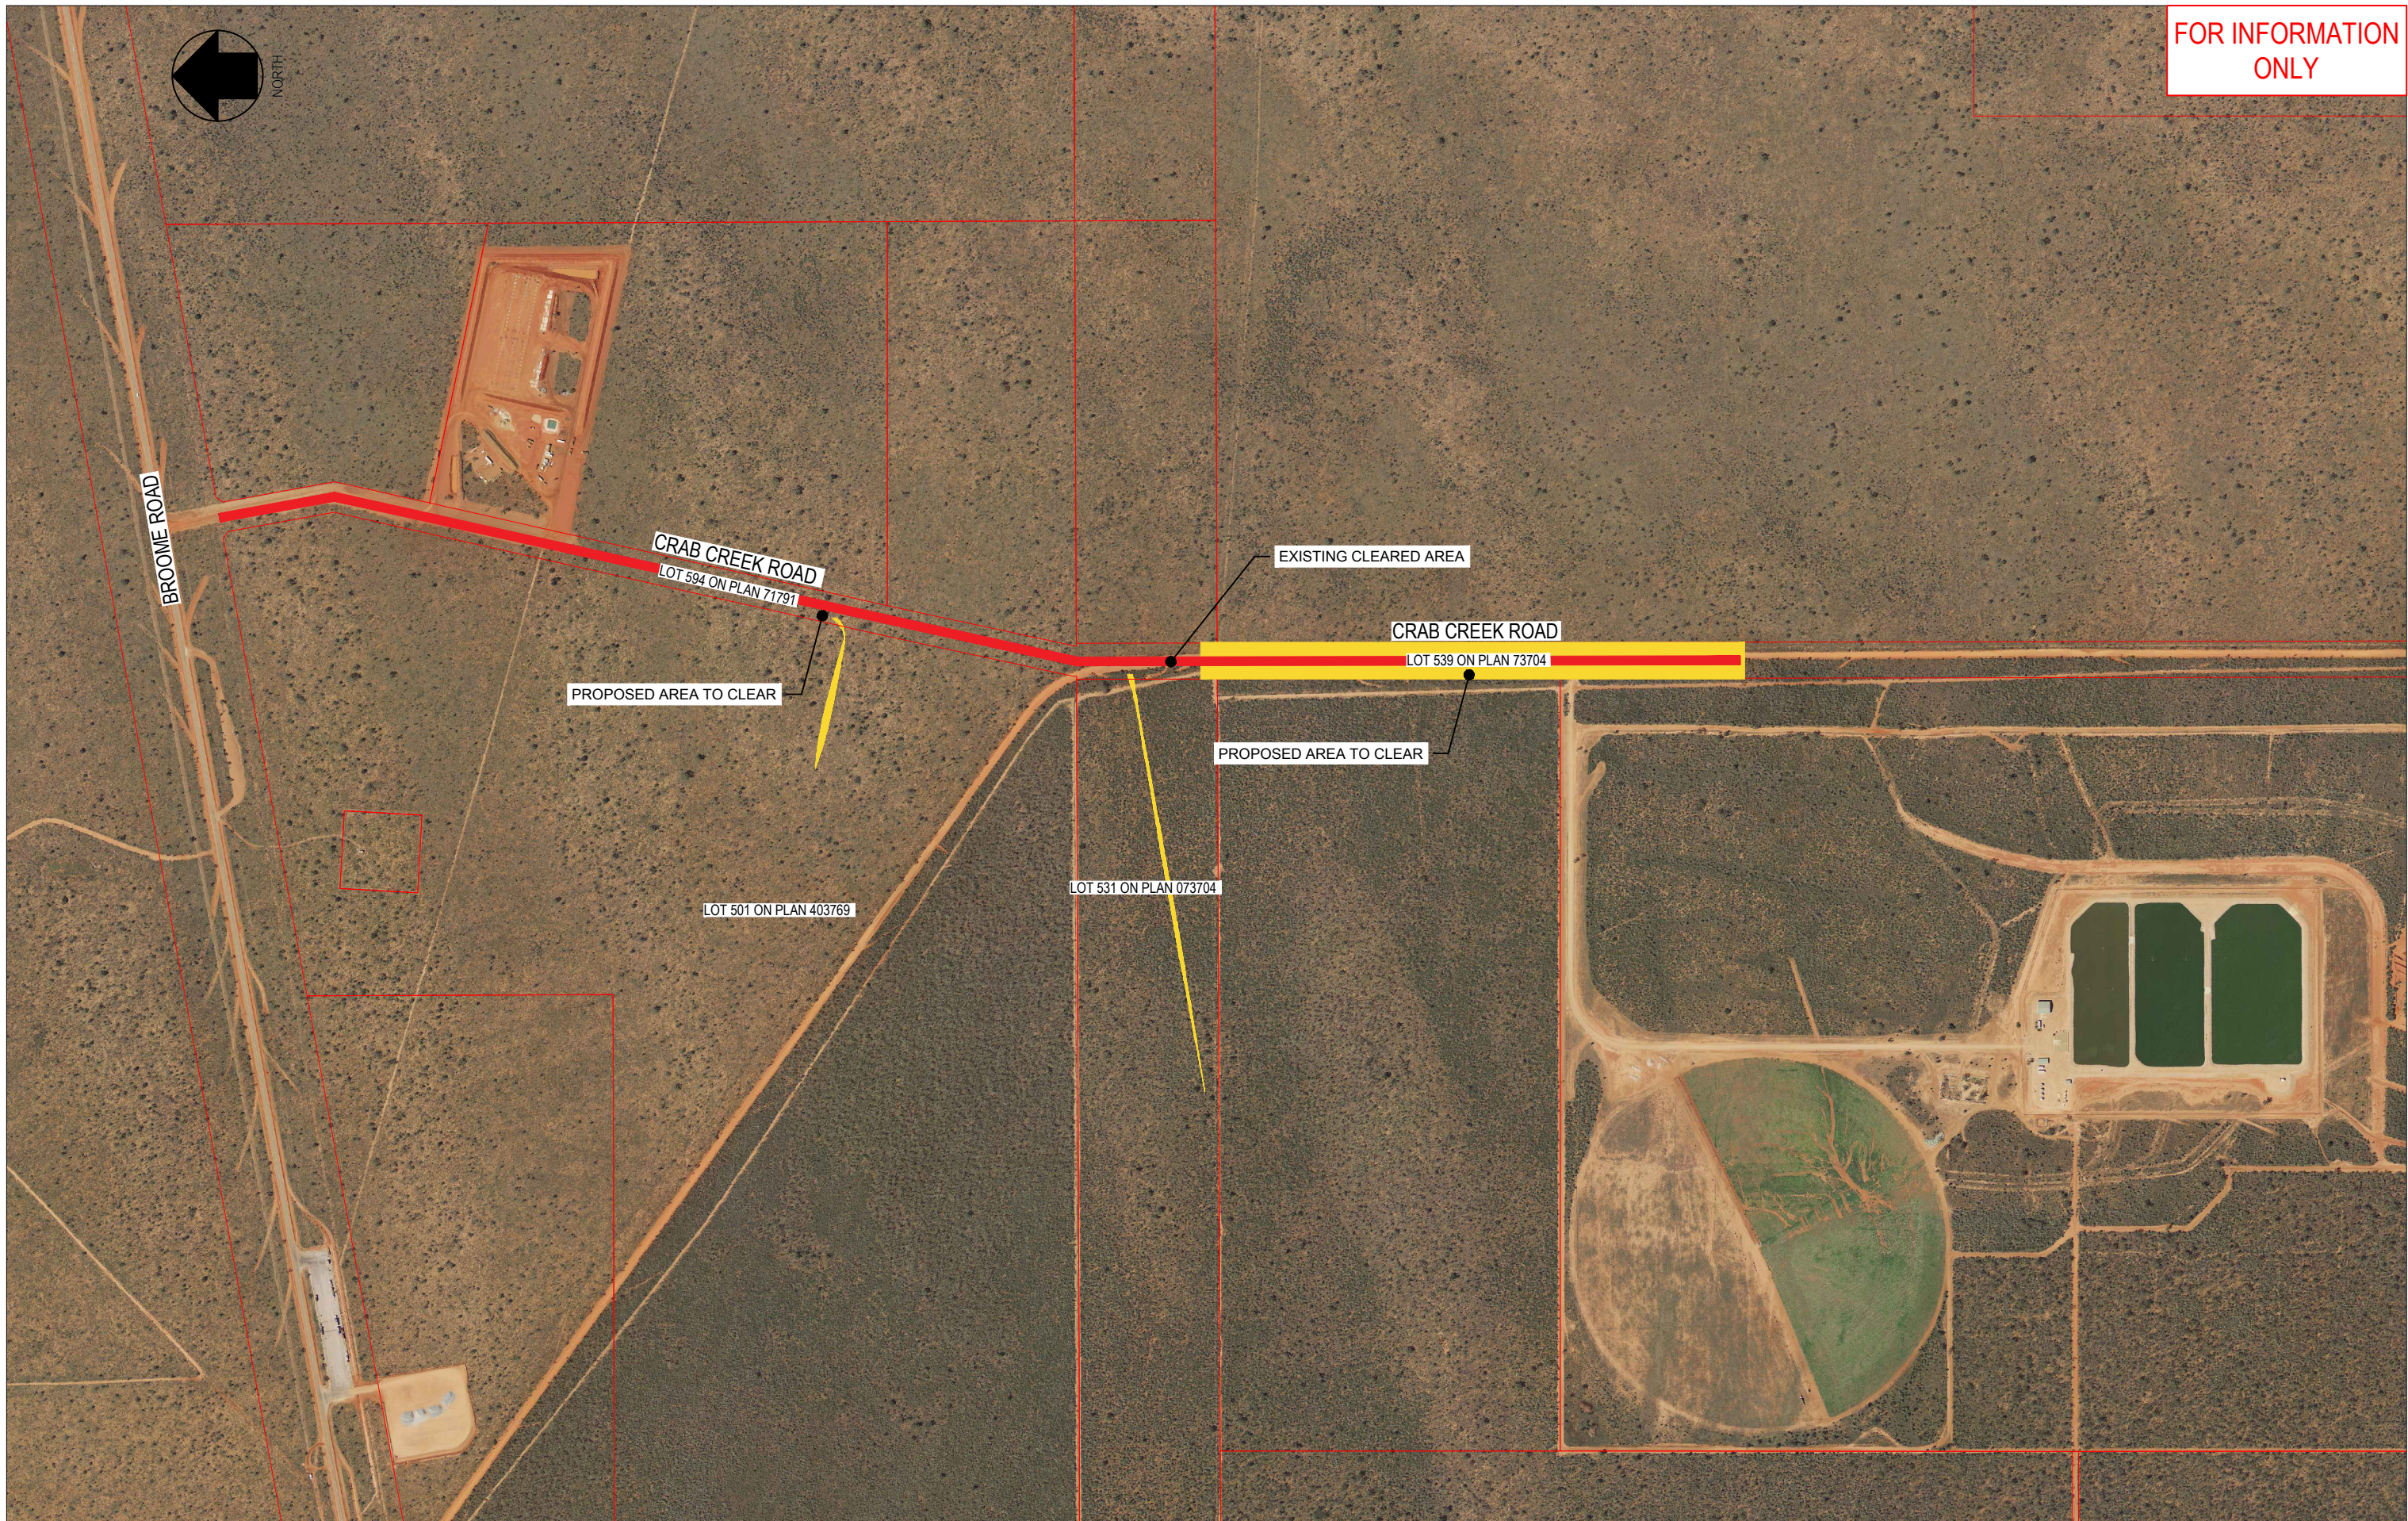

REV 1
28/04/2017

0 50 100 150 200m
1:5000
(FULL SIZE A1)

LEGEND:
 EXISTING CLEARED AREA
 PROPOSED CLEARING AREA
TOTAL AREA = 4.71 ha (MAXIMUM)



ENGINEERING
CRAB CREEK ROAD
PROPOSED CLEARING AREA STAGE 2
SK-002