


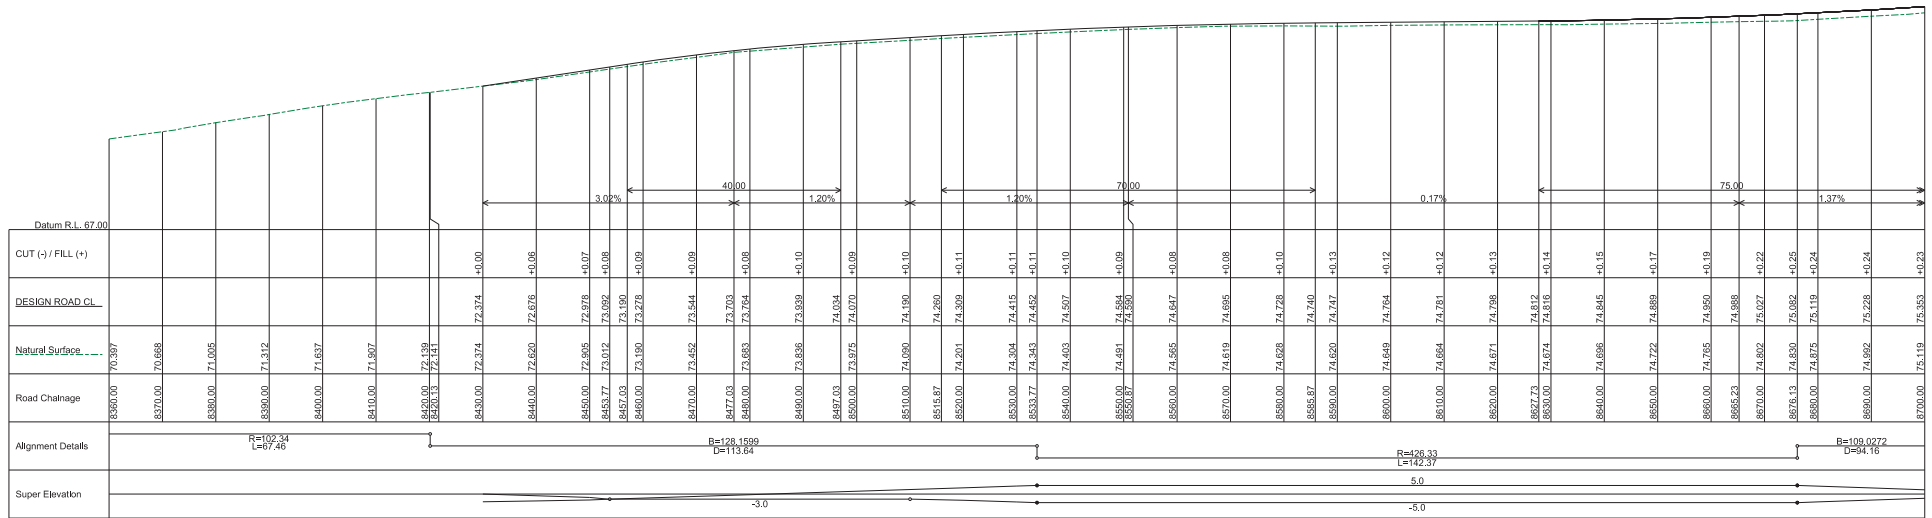


TREES LEGEND:



-  GENERAL SURVEYED TREES
-  SIGNIFICANT TREES
-  TREES TO BE REMOVED




ROAD LONGSECTION




0m 5 10 15 20 25 30 35 40 45 50


SCALE 1:500

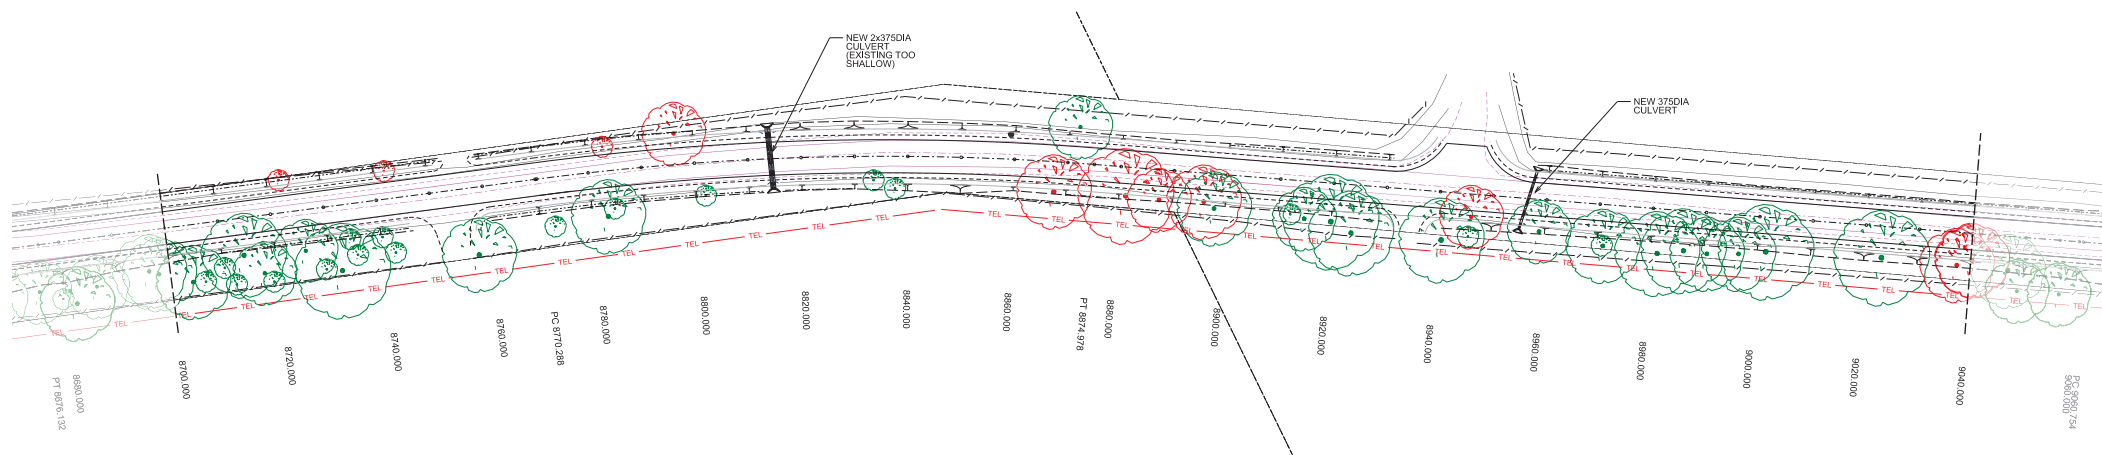D1	WORKING DRAFT FOR REVIEW	07-08-18	 CH4 Infrastructure Design - Project & Asset Management P.O. Box 2209 BUNBURY WA 6231 Phone: 0809 879 959 Email: coatescivilconsulting@bigpond.com	SCALE 1:500 (A1)	SURVEYED: SURVEYING SOUTH L.B. F.B. DATE: DESIGNED: C Coates & DRAWN: DATE: JULY 2018	THESE PLANS ARE NOT TO BE USED FOR CONSTRUCTION UNLESS SIGNED BELOW. DATE:		CLIENT:	CROOKED BROOK ROAD, CROOKED BROOK SLK 8.40 - 10.48km ROAD OVERLAY & WIDENING ROAD PLAN-PROFILE CH8430-8700m	DRAWING No. DA237-D03 SHEET No. 3 OF -- ISSUE DATE: AUG 2018	A1
MK	DETAILS OF AMENDMENTS	APPROVED	DATE	DATUM: AHD ORIGIN OF LEVELS: PM xxxx RL xxx.xxx	CHECKED: DATE: APPROVED: DATE:	DATE:					



TREES LEGEND:

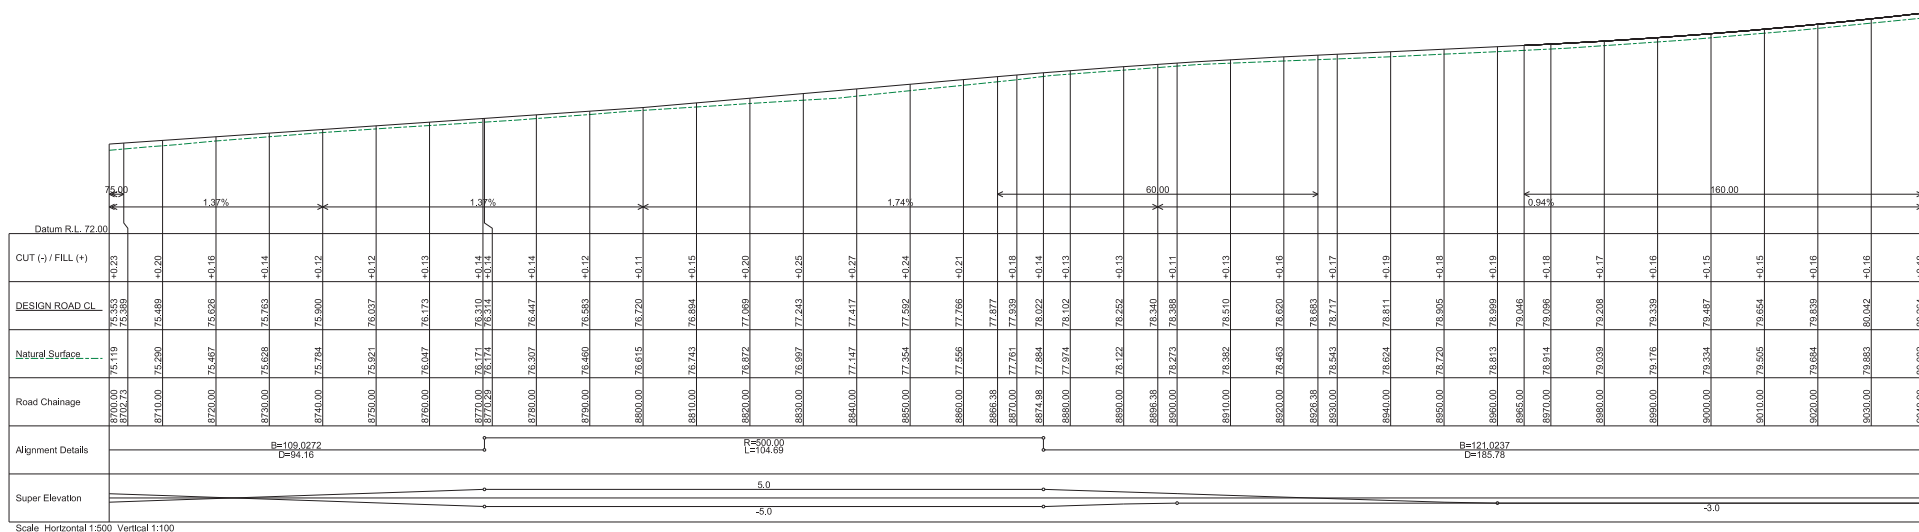

-  GENERAL SURVEYED TREES
 SIGNIFICANT TREES
 TREES TO BE REMOVED




ROAD LONGSECTION




SCALE 1:500

D1		WORKING DRAFT FOR REVIEW		07-06-18		 CHM Infrastructure Design - Project & Asset Management P.O. Box 2209 BUNBURY WA 6231 Phone: 0405 879 010 Email: coatescivilconsulting@bigpond.com		SCALE 1:500 (A1) DATUM: AHD ORIGIN OF LEVELS: PM xxxxx RL xxx.xxx		SURVEYED: SURVEYING SOUTH L.B. DATE: DESIGNED: C Coates & DRAWN: DATE: JULY 2018 CHECKED: DATE: APPROVED: DATE:		THESE PLANS ARE NOT TO BE USED FOR CONSTRUCTION UNLESS SIGNED BELOW. DATE:		 CLIENT: CROOKED BROOK ROAD, CROOKED BROOK SLK 8.40 - 10.48km ROAD OVERLAY & WIDENING ROAD PLAN-PROFILE CH8700-9040m		DRAWING No. DA237-D04 SHEET No. 4 OF - ISSUE DATE: AUG 2018		A	
MK		DETAILS OF AMENDMENTS		APPROVED DATE															

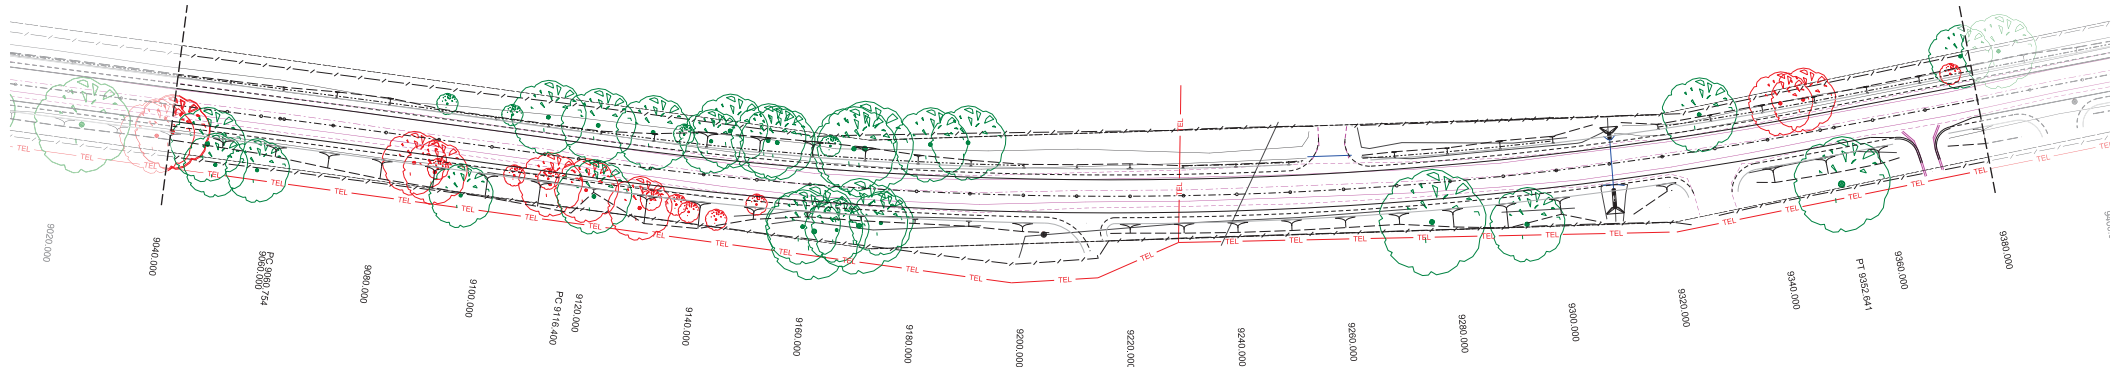

TREES LEGEND:

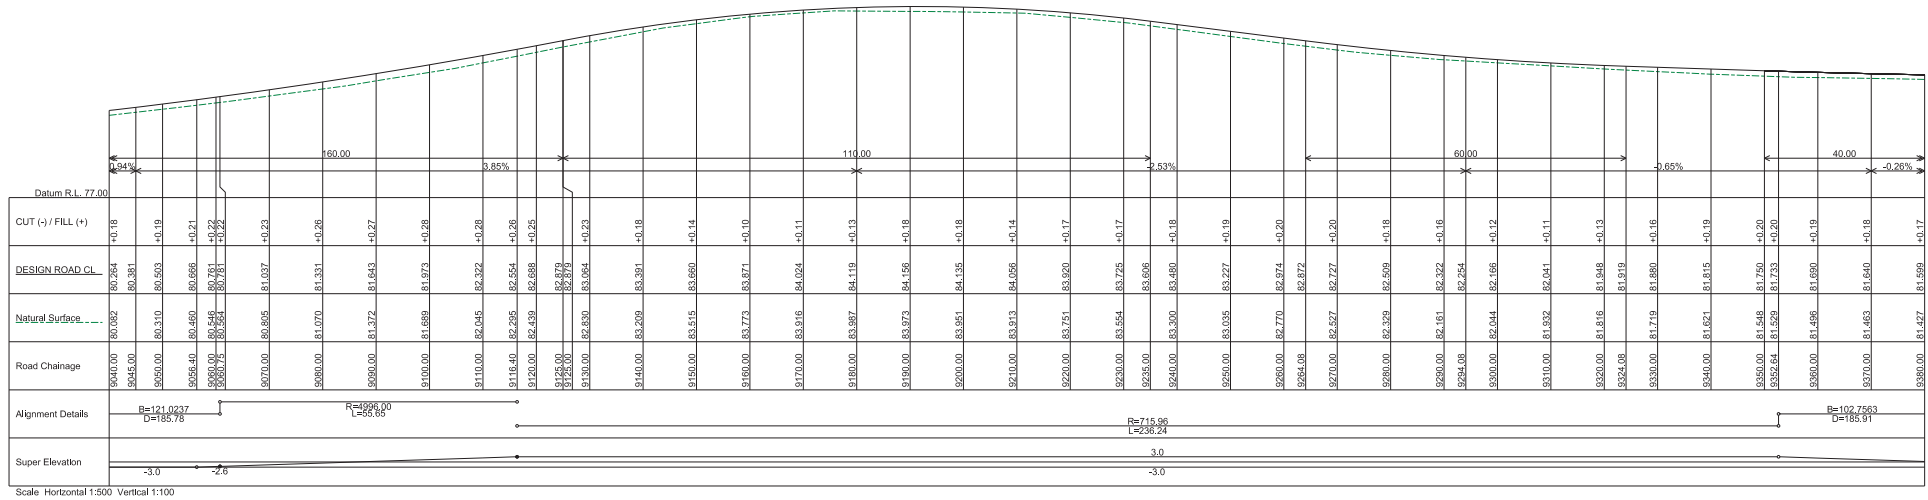

- GENERAL SURVEYED TREES
- SIGNIFICANT TREES
- TREES TO BE REMOVED




ROAD LONGSECTION

0m 5 10 15 20 25 30 35 40 45 50


SCALE 1:500

D1	WORKING DRAFT FOR REVIEW		07-08-18	 CH4 Infrastructure Design - Project & Asset Management P.O. Box 2209 BUNBURY WA 6231 Phone: 0808 879 559 Email: coatescivilconsulting@bigpond.com	SCALE 1:500 (A1)	SURVEYED: SURVEYING SOUTH L.B. F.B. DATE: DESIGNED: C Coates & DRAWING: DATE: JULY 2018	THESE PLANS ARE NOT TO BE USED FOR CONSTRUCTION UNLESS SIGNED BELOW.	CLIENT:  Shire of Dardanup	CROOKED BROOK ROAD, CROOKED BROOK SLK 8.40 - 10.48km ROAD OVERLAY & WIDENING ROAD PLAN-PROFILE CH9040-9380m	DRAWING No. DA237-D05
MK	DETAILS OF AMENDMENTS	APPROVED	DATE		DATUM: AHD ORIGIN OF LEVELS: PM xxxx RL xxx.xxx	CHECKED: DATE: APPROVED: DATE:				DATE:
										ISSUE DATE: AUG 2018
										A1

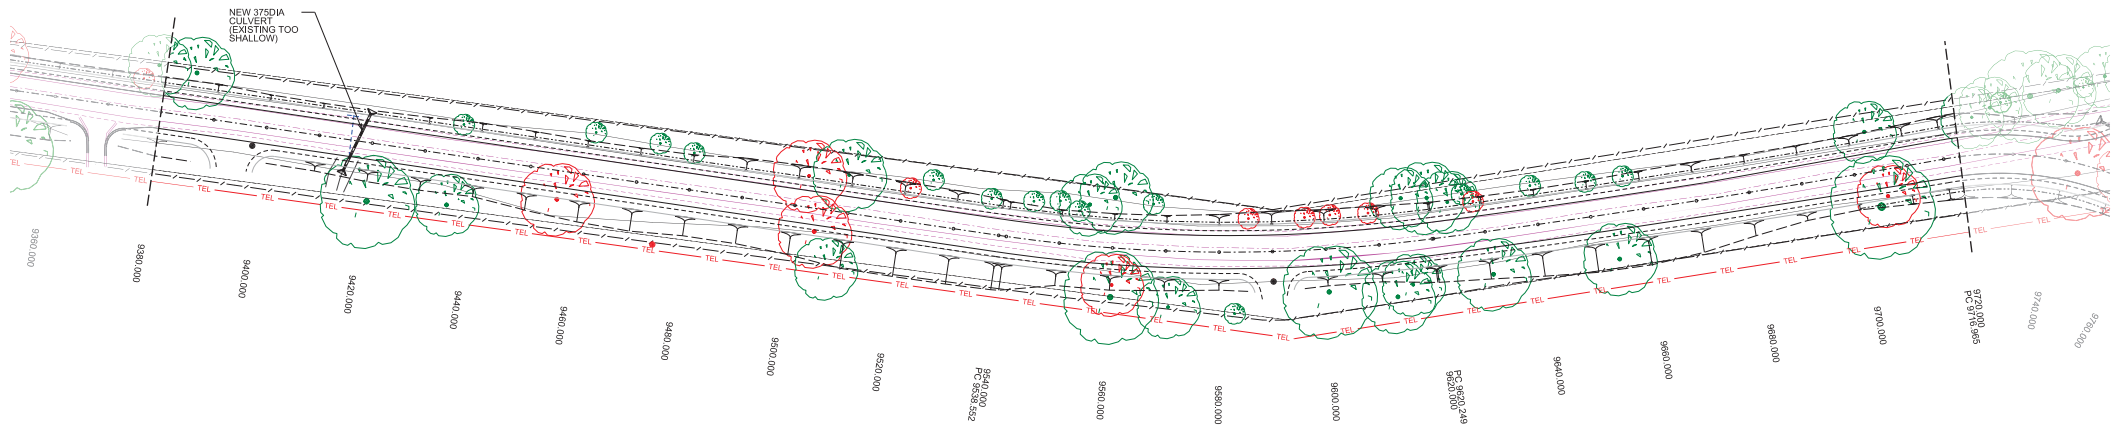

TREES LEGEND:

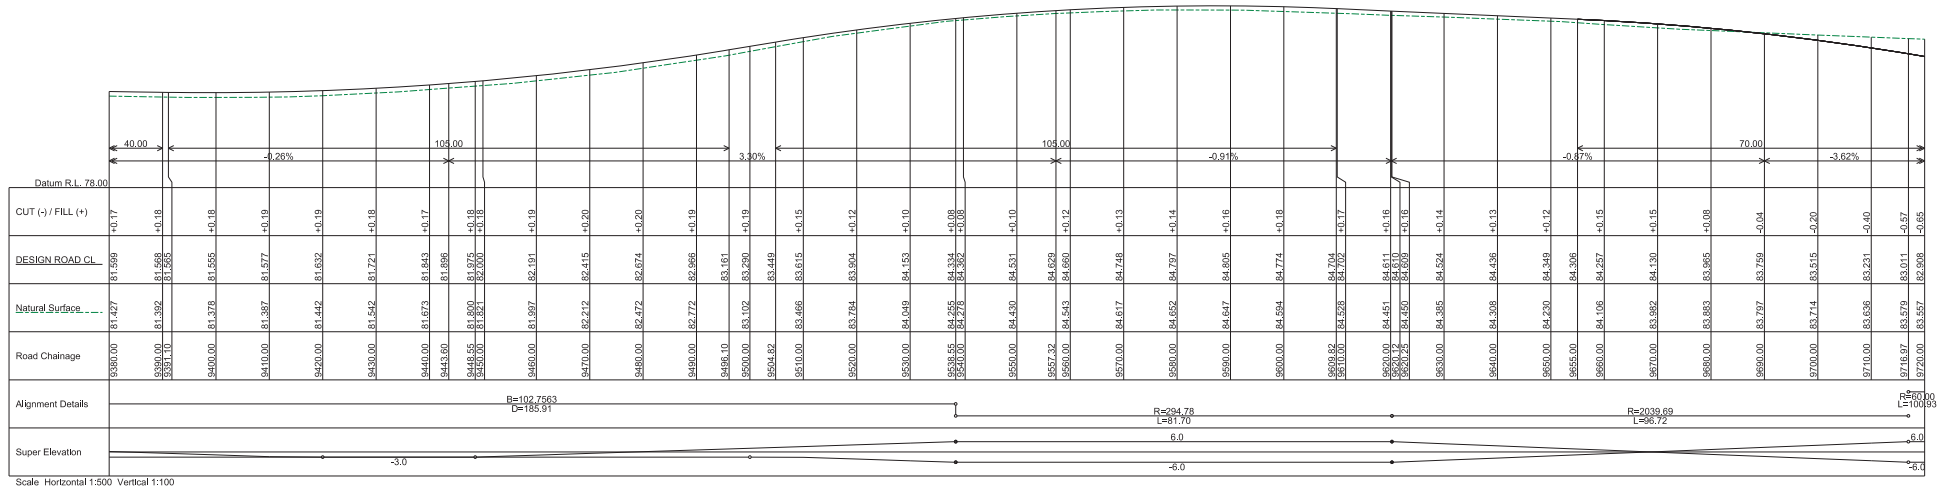

- GENERAL SURVEYED TREES
- SIGNIFICANT TREES
- TREES TO BE REMOVED




ROAD LONGSECTION




0m 5 10 15 20 25 30 35 40 45 50


SCALE 1:500

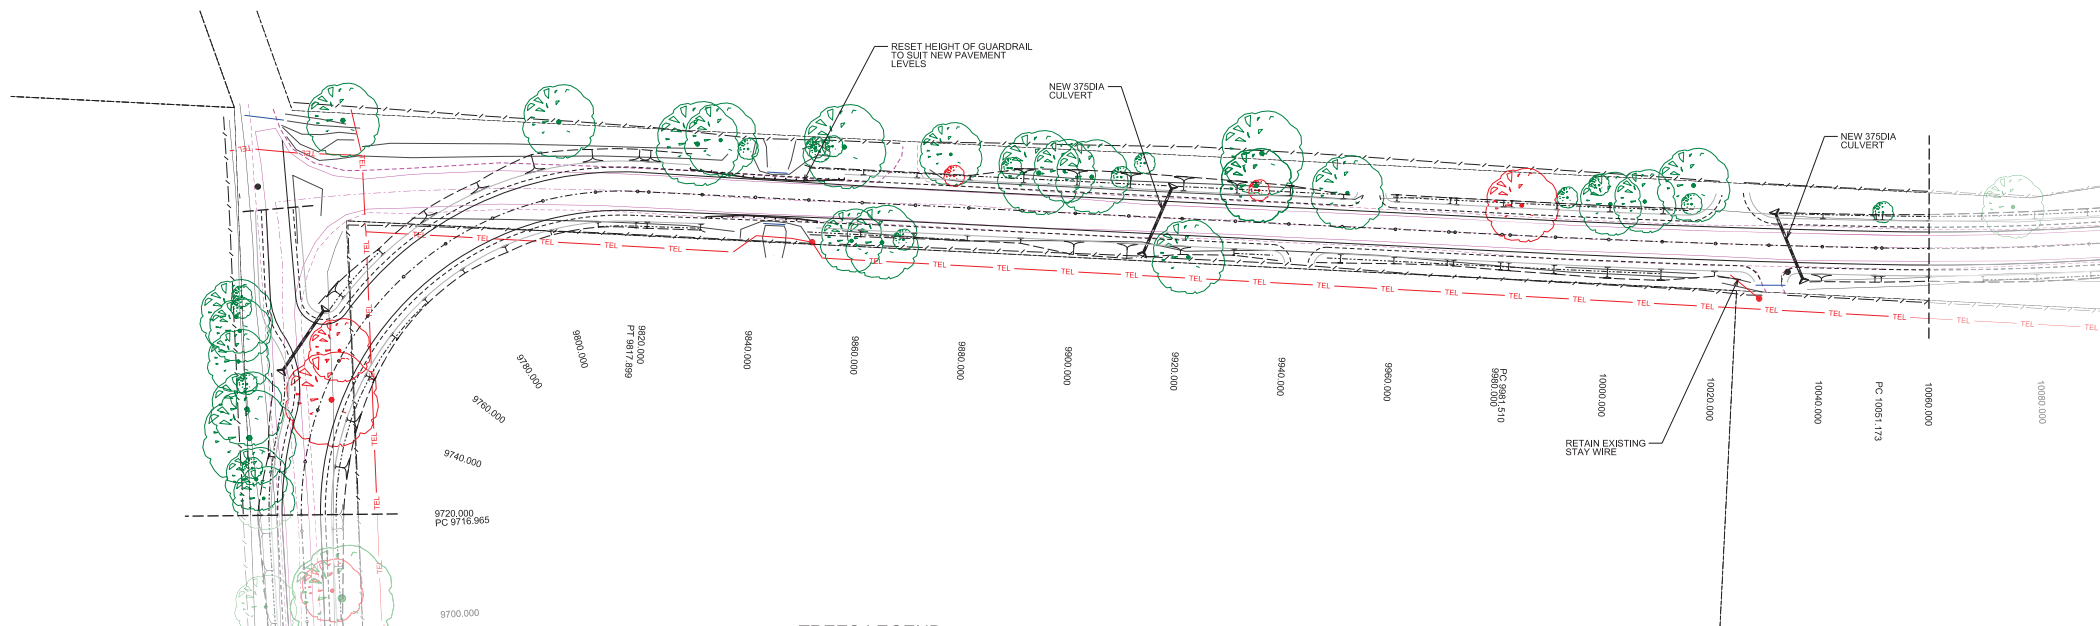D1	WORKING DRAFT FOR REVIEW	07-08-18	 CH4 Infrastructure Design - Project & Asset Management P.O. Box 2209 BUNBURY WA 6231 Phone: 0808 879 959 Email: coatescivilconsulting@bigpond.com	SCALE 1:500 (A1)	SURVEYED: SURVEYING SOUTH L.B. F.B. DATE: DESIGNED: C Coates & DRAWN: DATE: JULY 2018	THESE PLANS ARE NOT TO BE USED FOR CONSTRUCTION UNLESS SIGNED BELOW.	CLIENT:  Shire of Dardanup	CROOKED BROOK ROAD, CROOKED BROOK SLK 8.40 - 10.48km ROAD OVERLAY & WIDENING ROAD PLAN-PROFILE CH9380-9720m	DRAWING No. DA237-D06 SHEET No. 6 OF -- ISSUE DATE: AUG 2018	A1
MK	DETAILS OF AMENDMENTS	APPROVED	DATE	DATUM: AHD ORIGIN OF LEVELS: PM xxxx RL xxx.xxx	CHECKED: DATE: APPROVED: DATE:	DATE:				




TREES LEGEND:

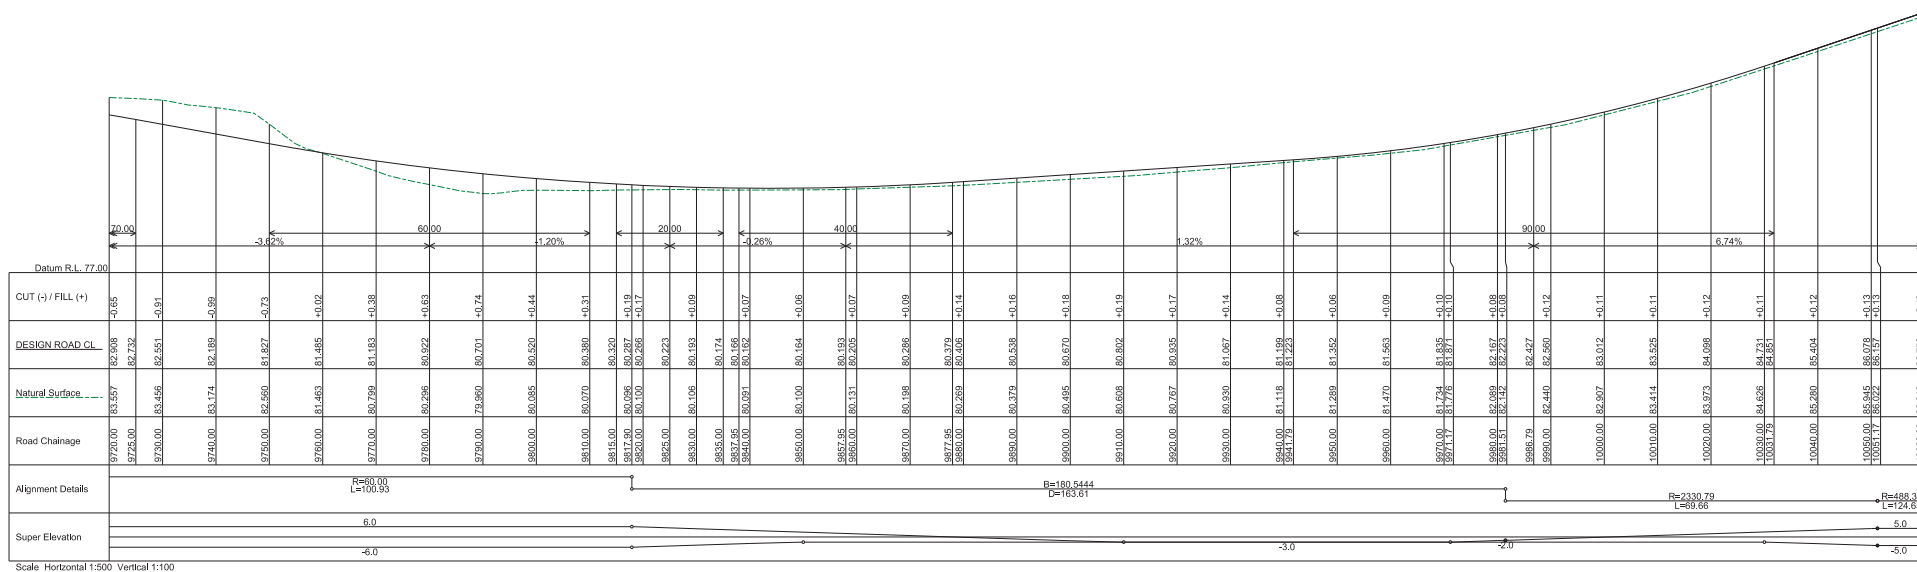

-  GENERAL SURVEYED TREES
 SIGNIFICANT TREES
 TREES TO BE REMOVED

 


ROAD LONGSECTION






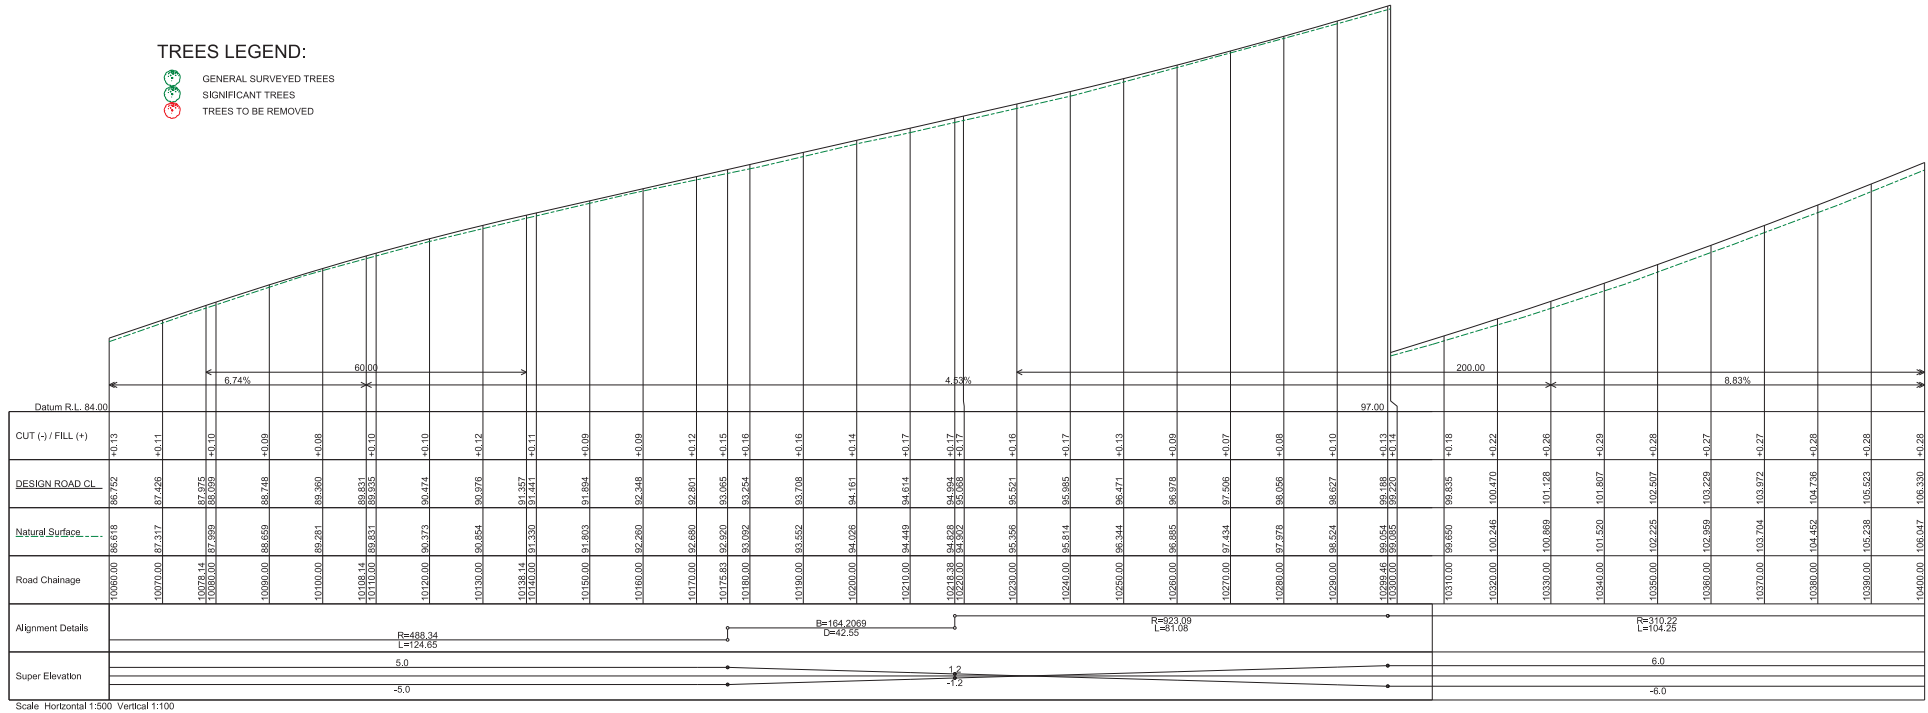
SCALE 1:500

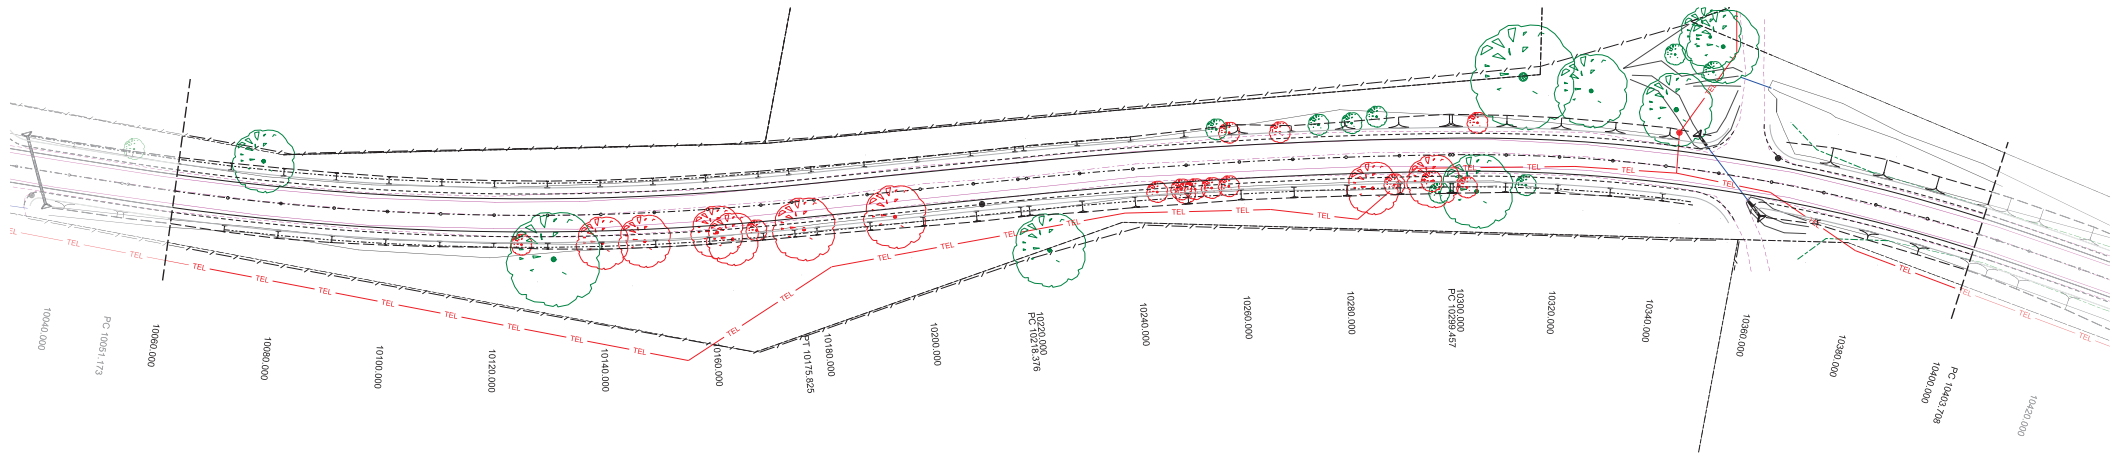				 COATES CIVIL CONSULTING PTY CHInfrastructure Design - Project & Asset Management P.O. Box 2209 BUNBURY WA 6231 Phone: 0408 879 059 Email: coatescivilconsulting@bigpond.com		SCALE 1:500 (A1) DATUM: AHD ORIGIN OF LEVELS: BM xxxx RL xxxx. xxx.		SURVEYED: SURVEYING SOUTH L.B. F.B. DATE: DESIGNED & DRAWN: C Coates DATE: JULY 2018 CHECKED: DATE: APPROVED: DATE:		THESE PLANS ARE NOT TO BE USED FOR CONSTRUCTION UNLESS SIGNED BELOW. DATE:		 CLIENT: CROOKED BROOK ROAD, CROOKED BROOK SLK 8.40 - 10.48km ROAD OVERLAY & WIDENING ROAD PLAN-PROFILE CH9720-10060m		DRAWING No. DA237-D07 SHEET No. 7 OF - ISSUE DATE: AUG 2018	
D1	GOEING DRAFT FOR REVIEW			07-08-18											
MK	DETAILS OF AMENDMENTS			APPROVED	DATE										




TREES LEGEND:



-  GENERAL SURVEYED TREES
-  SIGNIFICANT TREES
-  TREES TO BE REMOVED





ROAD LONGSECTION

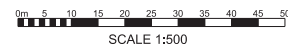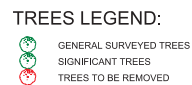

D1 MK	WORKING DRAFT FOR REVIEW	07-08-18	COATES CIVIL CONSULTING CH4 Infrastructure Design - Project & Asset Management P.O. Box 2209 BUNBURY WA 6231 Phone: 0808 879 999 Email: coatescivilconsulting@bigpond.com	SCALE 1:500 (A1)	SURVEYED: SURVEYING SOUTH L.B. F.B. DATE: DESIGNED: C Coates & DRAWN: DATE: JULY 2018	THESE PLANS ARE NOT TO BE USED FOR CONSTRUCTION UNLESS SIGNED BELOW.	CLIENT: 	CROOKED BROOK ROAD, CROOKED BROOK SLK 8.40 - 10.48km ROAD OVERLAY & WIDENING ROAD PLAN-PROFILE CH10060-10400m	DRAWING No. DA237-D08
	DETAILS OF AMENDMENTS	APPROVED		DATE	DATUM: AHD ORIGIN OF LEVELS: PM xxxx RL xxx.xxx	CHECKED: DATE: APPROVED: DATE:	DATE:		ISSUE DATE: AUG 2018



D1	WORKING DRAFT FOR REVIEW		07-08-18	 COATES CIVIL CONSULTING PTY LTD CH10Infrastructure Design - Project & Asset Management P.O. Box 2209 BUNBURY WA 6231 Phone : (08) 979 879 089 Email : coatescivilconsulting@bigpond.com	SCALE 1:500 (A1) DATUM: AHD ORIGIN OF LEVELS: PM xxxx RL xxxxxx	SURVEYED: SURVEYING SOUTH L.B. DATE: DESIGNED: C Coates DATE: JULY 2018 CHECKED: DATE: APPROVED: DATE:	THESE PLANS ARE NOT TO BE USED FOR CONSTRUCTION UNLESS SIGNED BELOW. DATE:	CLIENT:  Shire of Dardanup	CROOKED BROOK ROAD, CROOKED BROOK SLK 8.40 - 10.48km ROAD OVERLAY & WIDENING ROAD PLAN-PROFILE CH10400-10480m	DRAWING No. DA237-D09 SHEET No. 9 OF - ISSUE DATE: AUG 2018	A1
MK	DETAILS OF AMENDMENTS	APPROVED	DATE								