PORT OF ESPERANCE HUGHES ROAD STABILIZATION - REVEGETATION PLAN

SCHEDULE OF SHEETS

- 001 COVER PAGE
- 002 AREA OVERVIEW
- 003 REVEGETATION DETAILS

GENERAL NOTES

BLUEMAR ACTS PROFESSIONALLY, IN GOOD FAITH AS AN ADVISER TO ITS CLIENT AND EXERCISES ALL REASONABLE 1 SKILL AND CARE IN THE PROVISION OF ITS PROFESSIONAL SERVICES. THIS WORK HAS BEEN PREPARED SOLELY FOR THE USE OF THE CLIENT AND BLUEMAR ACCEPTS NO RESPONSIBILITY TO OTHER PARTIES. THIS MATERIAL IS SUBJECT TO AND ISSUED IN ACCORDANCE WITH THE AGREEMENT BETWEEN THE CLIENT AND BLUEMAR. OTHER THAN CHECKING FOR REASONABLENESS, BLUEMAR DOES NOT ATTEMPT TO AUDIT OR VERIFY THE ACCURACY, VALIDITY OR COMPREHENSIVENESS OF ANY INFORMATION PROVIDED BY ITS CLIENT, WHERE SITE INSPECTIONS, TESTING OR FIELDWORK HAVE TAKEN PLACE, BLUEMAR RELIES ON THE INFORMATION MADE AVAILABLE BY THE CLIENT'S REPRESENTATIVE DURING THE INSPECTION, VISUAL OBSERVATIONS, AND ANY SUBSEQUENT DISCUSSIONS. BLUEMAR ASSUMES THAT THE INFORMATION PROVIDED BY ITS CLIENT AND THEIR REPRESENTATIVE BOTH COMPLETE AND ACCURATE.

THIS MATERIAL IS SUBJECT TO COPYRIGHT AND CANNOT BE COPIED OR REPRODUCED IN WHOLE OR PART FOR ANY PURPOSE WITHOUT THE PRIOR WRITTEN AGREEMENT OF BLUEMAR.

- 2. CHECK ALL DIMENSIONS ON SITE.
- 3. DO NOT SCALE FROM THESE DRAWINGS.
- 4. ALL MATERIAL AND WORKS SHALL CONFIRM TO THE BUILDING CODE OF AUSTRALIA AND APPLICABLE STANDARDS.
- THIS DOCUMENT IS INTENDED AS A GUIDE ONLY, FINAL PLANTING ZONES TO BE DECIDED BY ONSITE PLANTING 5. SUPERVISOR, AND TO CONFORM WITH FINAL SITE CONDITIONS.

PLANTING NOTES

- HYDROMULCH TO BE PLACED TO COVER AREA TO 100mm, APROXIMATELY 750 m³. 1
- 2. ALL PLANTS TO BE WATERED IMMEDIATELY AFTER PLANTING IS COMPLETED.
- 3
- 4
- 5. ALL WORKS TO BE IN GENERAL ACCORDANCE WITH ENVIRONMENTAL PROTECTION ACT.


	DWG No.	TITLE		No.	BY	DATE	CHK	APP	DESCRIPTION	CONTRACTOR	CLIENT
В			្មីលី							- <u></u>	PORT OF ESPERANCE CORNER THE ESPLANADE AND BOWER
NCE			ó								AVENUE
RE										SUP BLUEIWAR	ESPERANCE WA
Ë			SEV.							Bluemar Pty Ltd ABN: 58 604 127 175	THIS MATERIAL HAS BEEN PREPARED SOLELY FOR USE OF CLIENT AND BLUEMAR ACCEPTS NO RESPONSIBILITY TO OT
REF			Ľ	В	BRH	11.02.2019			ISSUED TO DWER FOR GENERAL CONSIDERATION	web: www.bluemar.com.au	PARTIES. THE MATERIAL IS SUBJECT TO AND ISSUED IN ACCORDANCE WITH THE AGREEMENT BETWEEN THE CLIEN
				А	AJR	17.01.2019			PRELIMINARY - FOR REVIEW	email: projects@bluemar.com.au	AND BLUEMAR.


ENSURE GAP OF AT LEAST 5cm BETWEEN MULCH AND TREE TRUNKS TO PREVENT ROT.

WORK METHOD TO INCLUDE HYGEINE MEASURES TO PREVENT THE SPREAD OF DIEBACK.

PLANTING TO BE PERFORMED IMMEDIATELY AFTER SLOPE RESHAPING WORKS ARE FINALISED.

		NAME DATE		HUGHES REVEGE	PRJ No. Q20181024B					
	DESIGNED			001/55						
	DRAWN	AJR	17.01.2019	COVER PAGE						
HE IER	CHECKED									
	APPROVED			SIZE A3	SCALE N/A	DRAWING NUMBER Q20181024B-A-002-001	REV B			

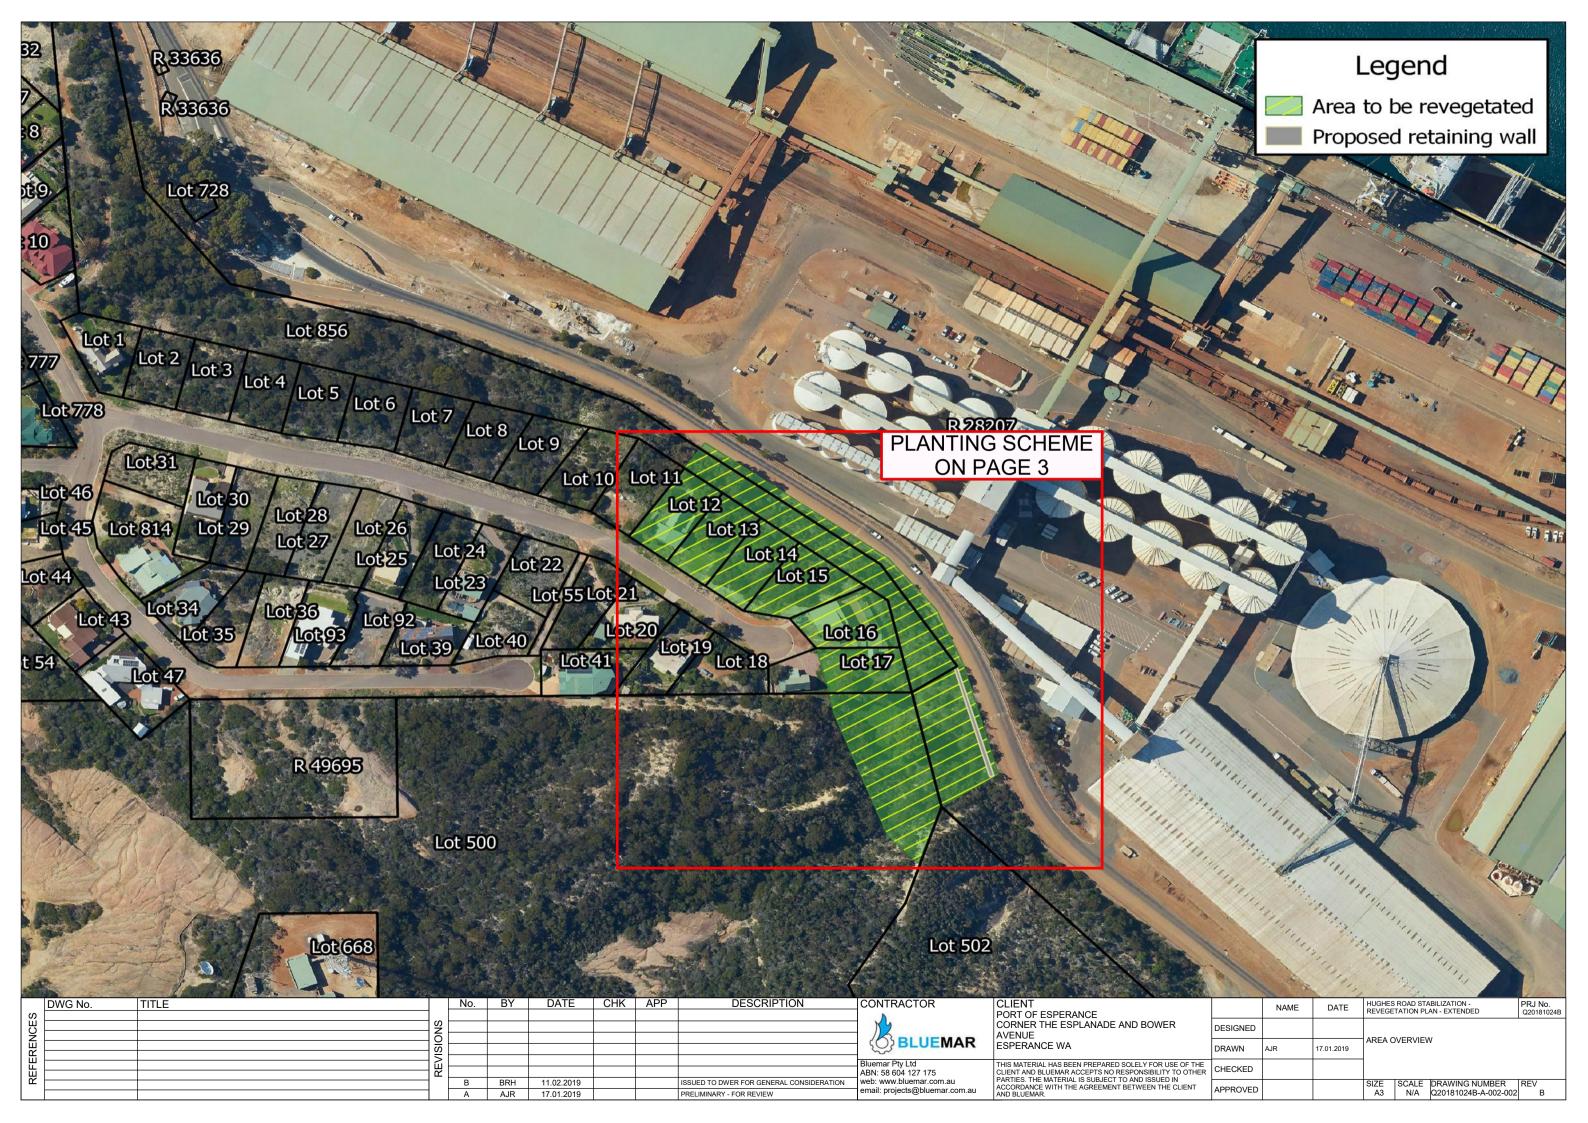

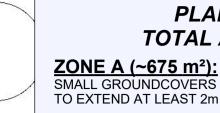

ZONE <u>B (~2475 m²):</u> MEDIUM SHRUBS - 2 plants/m²

ZONE C (~2700 m²): TALL SHRUBS AND TREES - 1 plant/m²

ZONE D (~2475 m²): MEDIUM SHRUBS - 2 plants/m²

ZONE E (~1725 m²): SMALL/MEDIUM SHRUBS - 3 plants/m²

1. SMALL GROUNDCOVERS 2. SMALL/MEDIUM SHRUBS

Kennedia prostrata Carpobrotus virescens Rhagodia baccata Scaevola cuneiformis Tetragonia implexicoma Eremophila alabra

3. MEDIUM SHRUBS

Calothamnus quadrifidus Acacia cupularis Acacia cyclops Acacia rostellifera Templetonia retusa Hakea drupacea Melaleuca pentagona Olearia axillaris *Myoporum insulare* Atriplex isatidea Hakea laurina Banksia media Banksia speciosa *Spyridium globulosum*

NOTE ON RETAINING WALL

FUGHES ROAD

RETAINING WALL SPECIFICATIONS ARE YET TO BE FINALISED. AS SUCH AREAS STATED BELOW ARE SUBJECT TO CHANGE. BACKFILL (ZONE G) TO BE SEEDED ACCORDINGLY TO PREVENT EROSION.

ZONE G (~250 m²):

B

SMALL GROUNDCOVERS. SMALL/MEDIUM SHRUBS - 3 plants/m²

BOSTOCK STREET

TO EXTEND AT LEAST 4m FROM RETAINING WALL AS REQUIRED

ZONE H (~125 m²): SMALL GROUNDCOVERS - 3 plants/m² TO EXTEND AT LEAST 2m FROM RETAINING WALL

DWG No.	TITLE		No.	BY	DATE	СНК	APP	DESCRIPTION	CONTRACTOR			NAME	DATE	HUGHES ROAD STABILIZATION - REVEGETATION PLAN - EXTENDED	PRJ No. Q20181024E
CES										PORT OF ESPERANCE CORNER THE ESPLANADE AND BOWER AVENUE ESPERANCE WA	DESIGNED				
											DRAWN	AJR	17.01.2019	REVEGETATION DETAILS	
									Bluemar Pty Ltd ABN: 58 604 127 175	THIS MATERIAL HAS BEEN PREPARED SOLELY FOR USE OF THE CLIENT AND BLUEMAR ACCEPTS NO RESPONSIBILITY TO OTHER	CHECKED			-	
፼			В	BRH	11.02.2019			ISSUED TO DWER FOR GENERAL CONSIDERATION	web: www.bluemar.com.au	PARTIES. THE MATERIAL IS SUBJECT TO AND ISSUED IN ACCORDANCE WITH THE AGREEMENT BETWEEN THE CLIENT				SIZE SCALE DRAWING NUMBE	ER REV
			Α	AJR	17.01.2019			PRELIMINARY - FOR REVIEW	email: projects@bluemar.com.au	AND BLUEMAR.	APPROVED			A3 N/A Q20181024B-A-002	/2-003 B

V

G

5

PLANTING ZONES TOTAL AREA: ~10500 m²

SMALL GROUNDCOVERS - 3 plants/m² TO EXTEND AT LEAST 2m FROM HUGHES ROAD

ZONE F (~450 m²): SMALL GROUNDCOVERS - 3 plants/m² TO EXTEND AT LEAST 2m FROM BOSTOCK STREET

LIST OF SPECIES

Ficinia nodosa Pimelea ferruginea Leucophyta brownii Scaevola crassifolia Scaevola globulifera Westringia dampieri Melaleuca glaberrima Melaleuca pulchella Melaleuca thymoides/striata Acacia pulchella Acacia cochlearis Hakea adnata

4. TALL SHRUBS & TREES

Melaleuca lanceolata Eucalyptus angulosa Eucalyptus cornuta Eucalyptus utilis Eucalyptus eremophila Eucalyptus incrassata