



PLAN  
SCALE 1:500

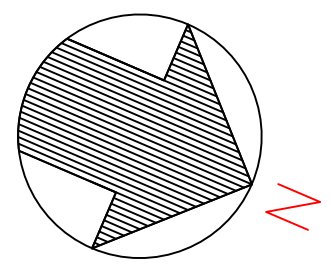

LEGEND:

- EXISTING ROAD CENTERLINE
- PROPOSED ROAD CENTERLINE
- PROPOSED EDGE OF BITUMEN
- PROPOSED EDGE OF SHOULDER
- PROPOSED OPEN DRAIN
- PROPOSED SEALED ROAD
- PROPOSED 1250mm SHOULDER

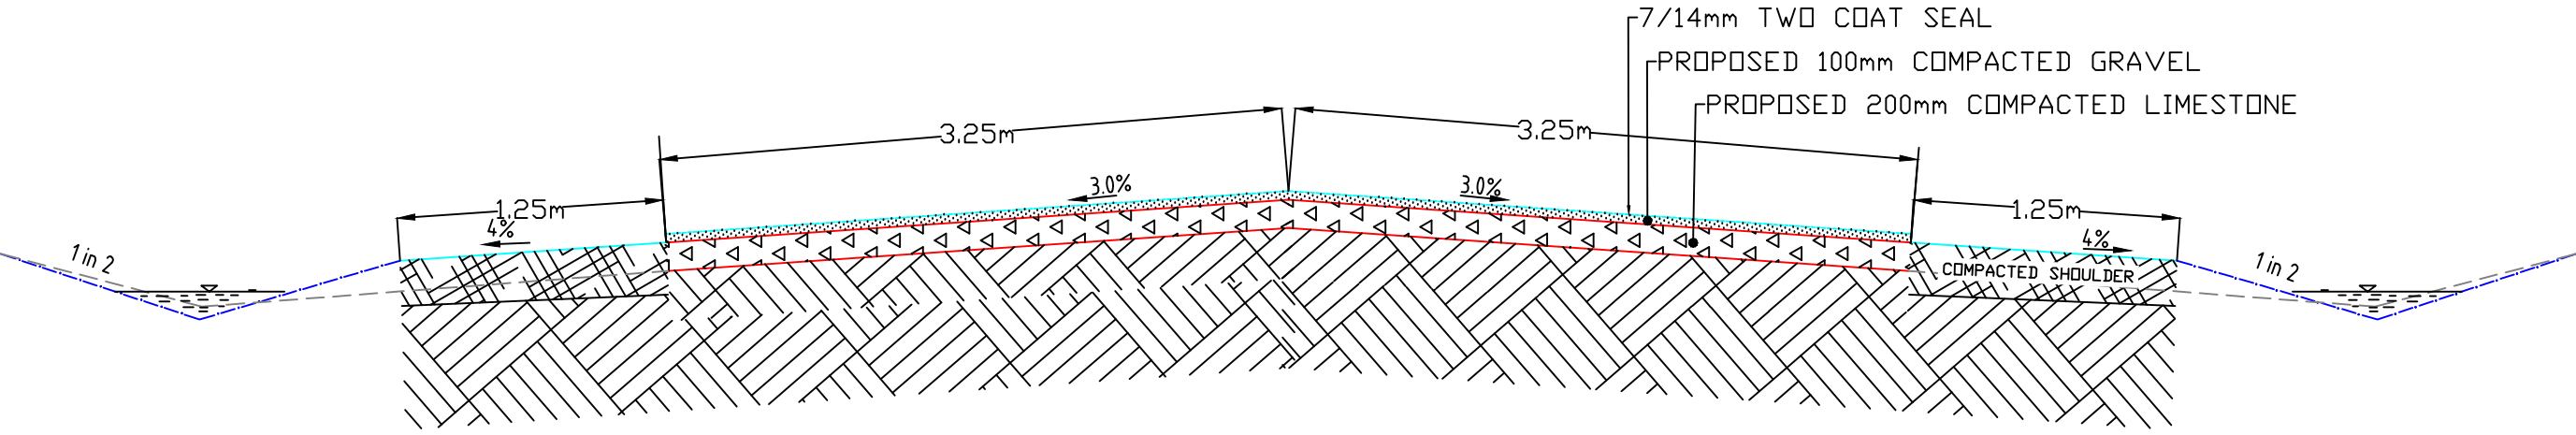

TYPICAL PAVEMENT DETAILS

NO.	DATE	REVISION	BY	CHKD	APPR	DATE	C.A.D.D. File Nos.		NOT TO BE USED FOR CONSTRUCTION UNTIL SIGNED APPROVED.	DESIGNER TO COMPLETE			TECHNICAL SERVICES DIRECTORATE	FAWCETT ST-COOLUP RD STH ROAD RECONSTRUCTION PROPOSED ROAD RECONSTRUCTION CONCEPT PLAN LAYOUT 1 OF 4			
							MICROSTATION or AUTOCAD	CIVILCAD		DESIGNED	MILTON	DATE					
							10231.DWG	XXXX	APPROVED .....	XXXXX		SEP 2019					
									POSITION .....	MANAGER		SEP 2019					
									DATE .....	XXXXX		XXXXXX					
A	09-2019	ISSUED FOR COMMENTS	MM											SCALE: H 1:500	A1	DWG NO. CP1-1	(REV A)