


ATTACHMENT 3**AERIAL IMAGE OF THE SITE**

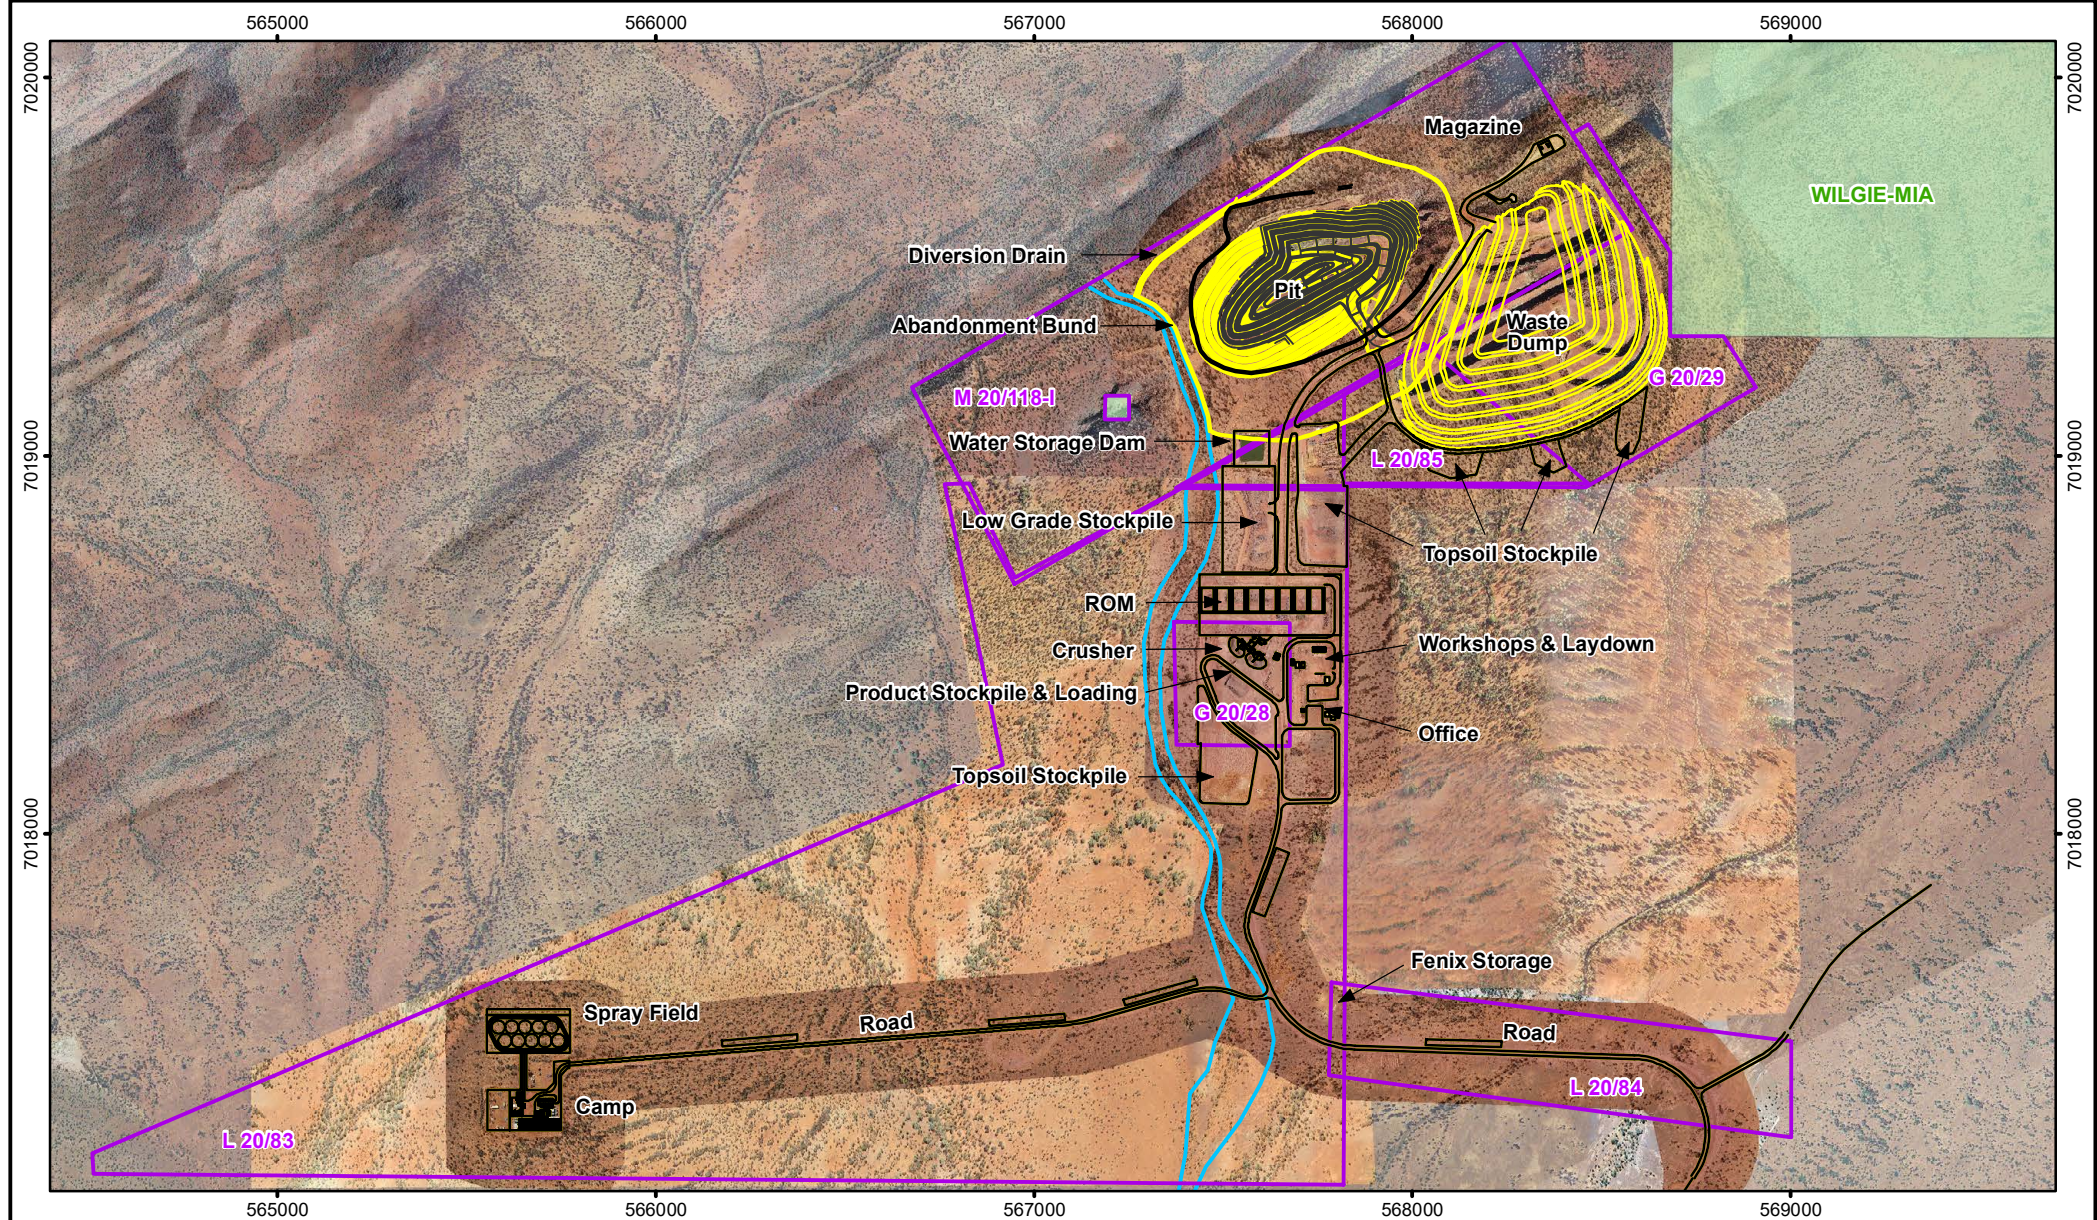

Legend

- Existing Infrastructure
- Waterway
- Infrastructure
- ALT Estate
- Tenement

0 200 400m

Scale: 1:20,000
MGA94 (Zone 50)

CAD Ref: a2707_F037_01

Date: January 2024 Rev: E A4

Iron Ridge Project
Site Layout
as at 09/01/2024