


LOCALITY

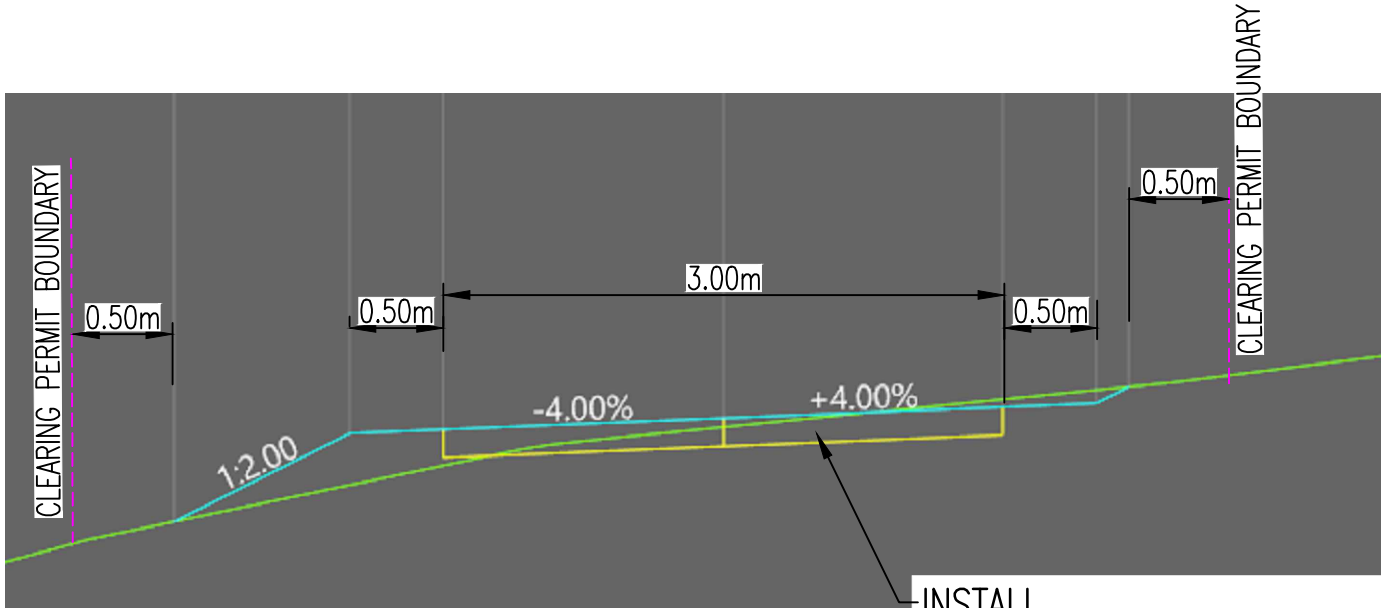

TYPICAL CROSS SECTION
N.T.S.

NOTES:

1. CADASTRAL INFORMATION APPROXIMATE ONLY.
2. SERVICE LOCATIONS DIAGRAMMATIC ONLY. CONTACT SERVICE AUTHORITIES FOR EXACT IN GROUND LOCATIONS.
3. ALL DISTURBANCES TO EXISTING VERGE RETICULATION AND TURFING TO BE REINSTATED.
4. FOR SET OUT FILES SEE HPE 21/121842.

No.	REVISION	BY	DATE	AUTH	No.	REVISION	BY	DATE	AUTH
A	DRAFT COPY		/2021						
Q	ISSUED		/2021						

No.	REVISION	BY	DATE	AUTH	No.	REVISION	BY	DATE	AUTH


SCALE: 1:500	SCALE IN METRES
DATUM: AHD	GRID: PCG94

SURVEYED: CONTRACTOR SURVEYOR	10/2020
DESIGNED: K. RICHTER	3/2021
CIVIL DESIGNER	

DRAWN: K. RICHTER	06/04/21
CIVIL DESIGNER	
CHECKED: M. J. JONES	06/04/21
COORDINATOR DESIGN	

AUTHORISED: M. J. JONES	06/04/21
MANAGER INFRASTRUCTURE CAPITAL WORKS	
APPROVED: M. J. JONES	06/04/21
DIRECTOR ASSETS	

FINANCE CODE: PR-1680	PMO No.: PMO17065
DRAWING SET REF: 21/121838	PMO CONTAINER No.: 27265



**CITY OF WANNEROO**
ASSETS

KAHANA PARK
AT CONNOLLY DRIVE
FIRE TRACK
BUTLER

CONSTRUCTION PLAN
SHEET 1 OF 1


DRAWING No. SHEET REVISION ORIGINAL DRG. SIZE

4004-1-0 **A1**

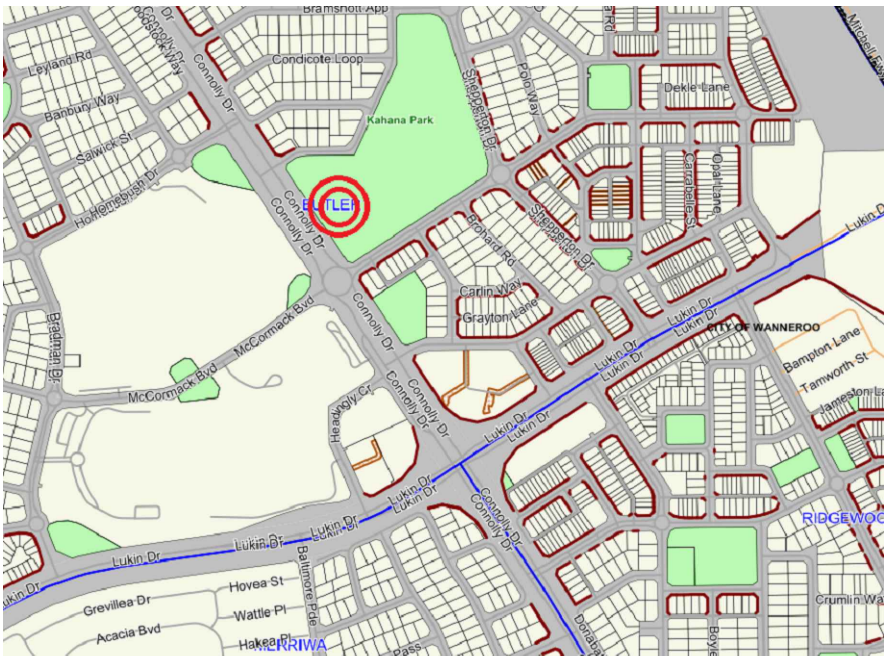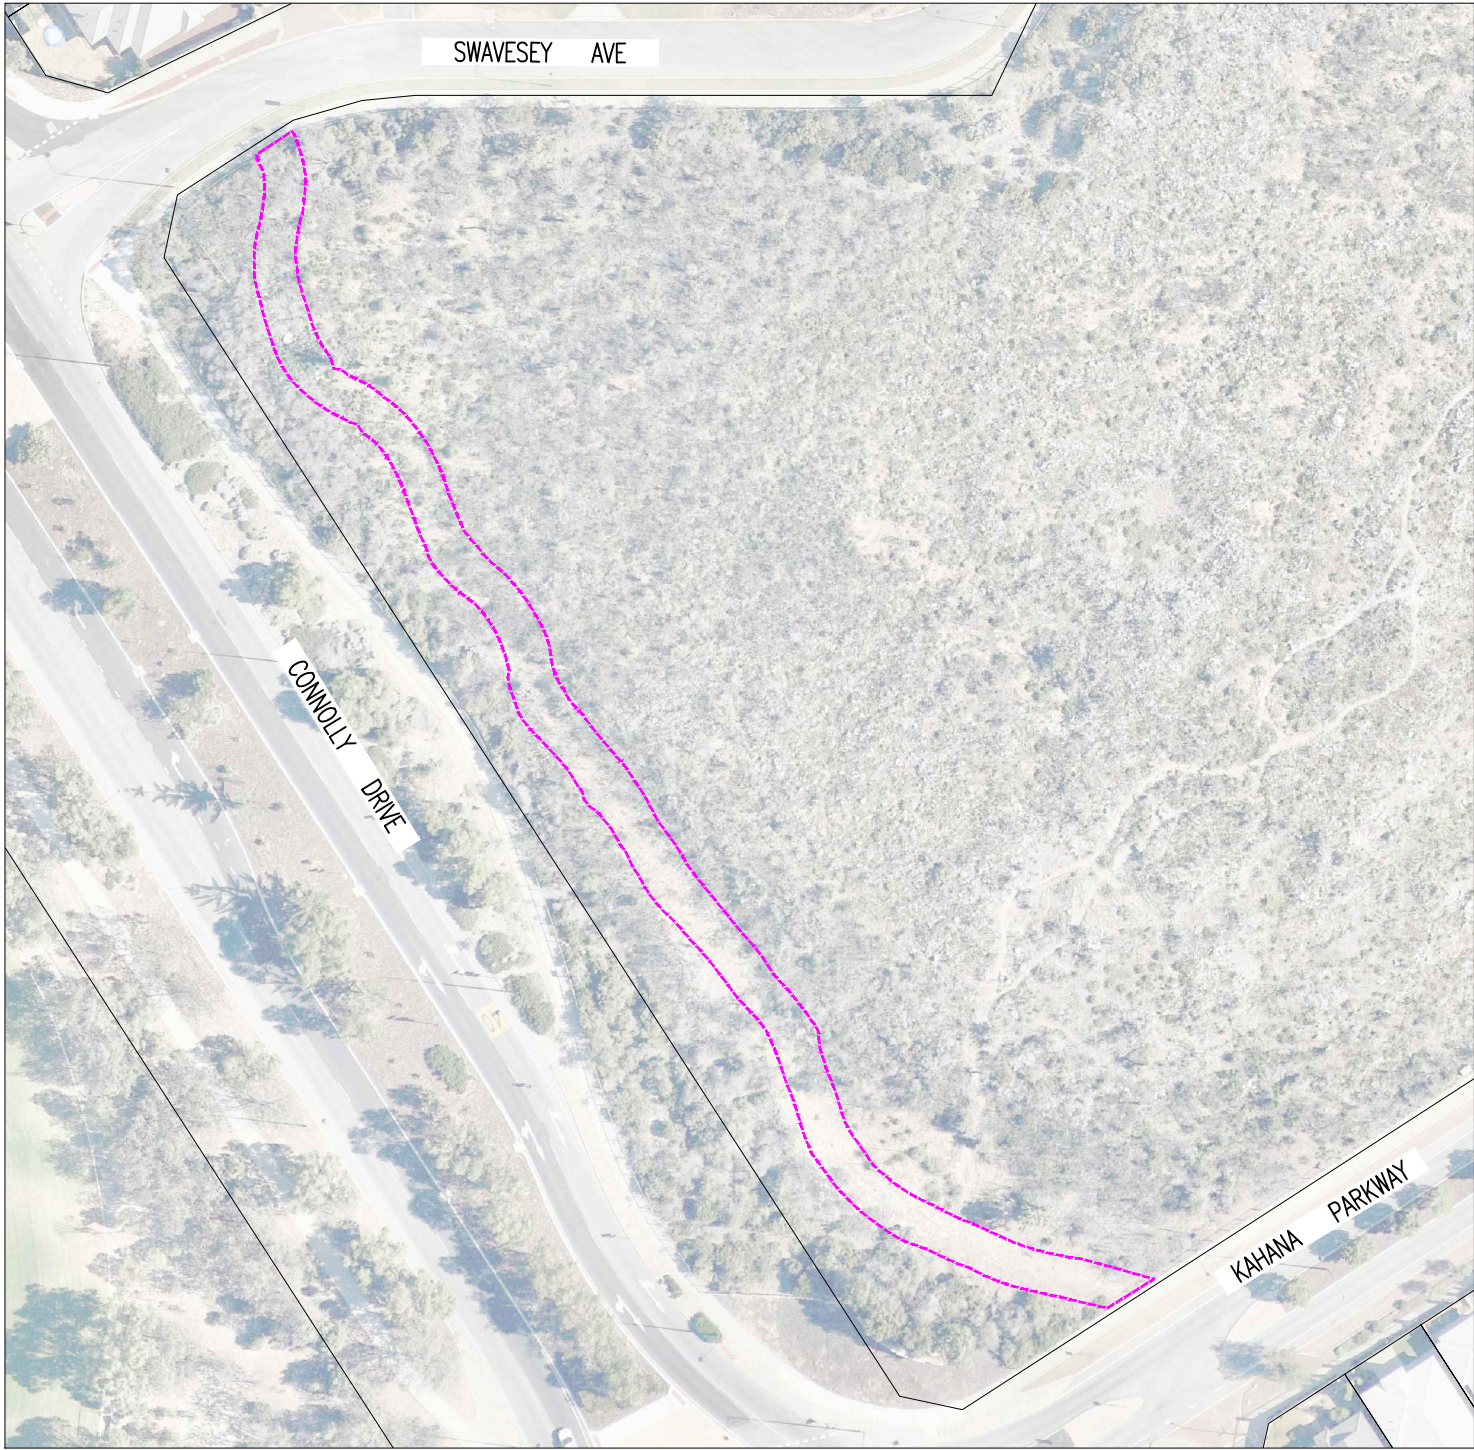

LOCALITY


LEGEND

 PROPOSED CLEARING AREA
(TOTAL = 1165 m² OR 0.12 ha)

REVISION				REVISION			
No.	BY	DATE	AUTH	No.	BY	DATE	AUTH
A	DRAFT COPY	/2021					
B	ISSUED	/2021					

SCALE: 1:500	SCALE IN METRES	SURVEYED: 10/2020	CONTRACTOR: K. RICHTER	DRAWN: K. RICHTER	AUTHORISED: 06/04/21	FINANCE CODE: PR-1680	PMO No.: PMO17065
			SURVEYOR: K. RICHTER	CIVIL DESIGNER: K. RICHTER	MANAGER INFRASTRUCTURE CAPITAL WORKS: 06/04/21	DRAWING SET REF: 21/121838	PMO CONTAINER No.: 27265
DATUM: AHD	GRID: PCG94	DESIGNED: K. RICHTER	CIVIL DESIGNER: K. RICHTER	CHECKED: 06/04/21	APPROVED: 06/04/21		
				COORDINATOR DESIGN: K. RICHTER	DIRECTOR ASSETS: K. RICHTER		

DRAWING No.	SHEET	REVISION	ORIGINAL DRG. SIZE
4004-2-0	1		A1

**CITY OF WANNEROO**
ASSETS

KAHANA PARK
AT CONNOLLY DRIVE
FIRE TRACK
BUTLER

CLEARING PLAN
SHEET 1 OF 1












Kahana Park Fire Track, Butler - Drawings.PDF

Final Audit Report

2021-04-06

Created:	2021-04-06
By:	Katalin Richter (katalin.richter@wanneroo.wa.gov.au)
Status:	Signed
Transaction ID:	CBJCHBCAABAAhsN3B4aKHEgqTXrHeUWocYhch4oQe7-8

"Kahana Park Fire Track, Butler - Drawings.PDF" History

-  Document created by Katalin Richter (katalin.richter@wanneroo.wa.gov.au)
2021-04-06 - 05:11:56 GMT - IP address: 103.139.252.3
-  Document emailed to Philip Williams (philip.williams@wanneroo.wa.gov.au) for signature
2021-04-06 - 05:14:56 GMT
-  Email viewed by Philip Williams (philip.williams@wanneroo.wa.gov.au)
2021-04-06 - 05:39:18 GMT - IP address: 103.139.252.3
-  Document e-signed by Philip Williams (philip.williams@wanneroo.wa.gov.au)
Signature Date: 2021-04-06 - 05:42:56 GMT - Time Source: server- IP address: 103.139.252.3
-  Document emailed to Lionel Nicholson (lionel.nicholson@wanneroo.wa.gov.au) for signature
2021-04-06 - 05:42:57 GMT
-  Email viewed by Lionel Nicholson (lionel.nicholson@wanneroo.wa.gov.au)
2021-04-06 - 05:44:28 GMT - IP address: 103.139.252.3
-  Document e-signed by Lionel Nicholson (lionel.nicholson@wanneroo.wa.gov.au)
Signature Date: 2021-04-06 - 05:44:44 GMT - Time Source: server- IP address: 103.139.252.3
-  Document emailed to Harminder Singh (harminder.singh@wanneroo.wa.gov.au) for signature
2021-04-06 - 05:44:46 GMT
-  Email viewed by Harminder Singh (harminder.singh@wanneroo.wa.gov.au)
2021-04-06 - 05:55:02 GMT - IP address: 103.139.252.3
-  Document e-signed by Harminder Singh (harminder.singh@wanneroo.wa.gov.au)
Signature Date: 2021-04-06 - 06:16:49 GMT - Time Source: server- IP address: 103.139.252.3
-  Agreement completed.
2021-04-06 - 06:16:49 GMT