

NOTES

- Assumptions:
1. Straight Road Alignment
 2. 2 metre fill
 3. Traffic Volume less than 750VPD
 4. 110kph Speed Zone

Scale Horiz nts
Vert nts

Datum A.H.D.
Raw Filename ...
Survey ...
Design Neil Williams
Drawn Susi Sweeney

SHIRE OF ESPERANCE


TYPICAL RURAL ROAD CROSS SECTION
BITUMEN SEAL SURFACE
7.0 TO 10.0 METRE SEAL - CLEARING LIMITS
ESPERANCE

M. Walker
Director Asset Management

23/04/2020

STD00022

Sheet No. 6 of 4

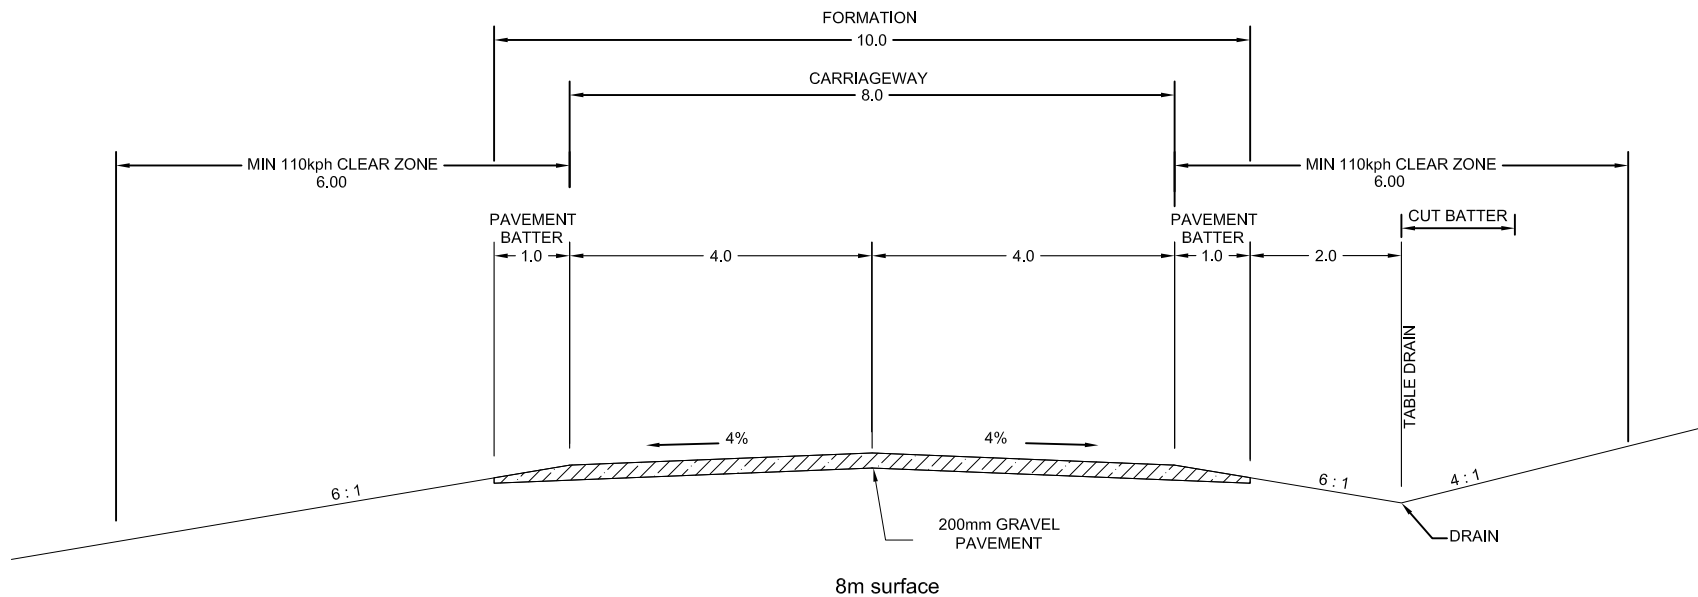

NOTES

Scale	Horiz nts Vert nts
Datum	A.H.D.
Raw Filename	...
Survey	...
Design	Neil Williams
Drawn	Philip Jones


SHIRE OF ESPERANCE
TYPICAL RURAL ROAD CROSS SECTION
GRAVEL SURFACE
 8 Metre Pavement
 ESPERANCE

M. Walker
Director Asset Management

15/01/2018

STD00023

Sheet No. 2 of 2

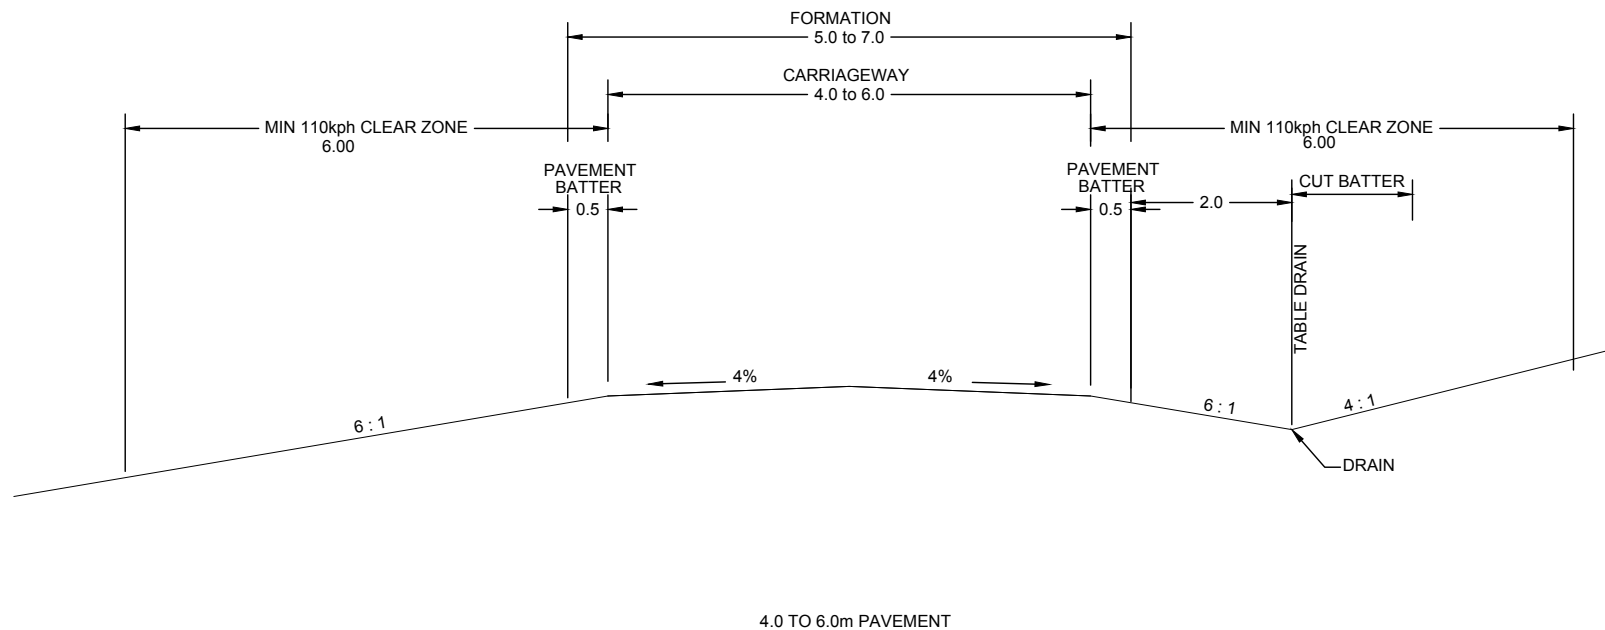

NOTES

Scale Horiz nts
Vert nts

Datum A.H.D.

Raw Filename ...

Survey ...

Design Neil Williams

Drawn Philip Jones

SHIRE OF ESPERANCE

TYPICAL RURAL ROAD CROSS SECTION
FORMATION ONLY

4.0 to 6.0 Metres
ESPERANCE

M. Walker
Director Asset Management

21/06/2018

STD00024

Sheet No. 2 of 2

