




LEGEND:

- TREES TO BE REMOVED
12 TOTAL
- EXISTING TREE
- WATER
- TELECOMS
- UNDERGROUND POWER
- SEWER
- FOOTPRINT AREA = 1905 m2

Scale 1:250

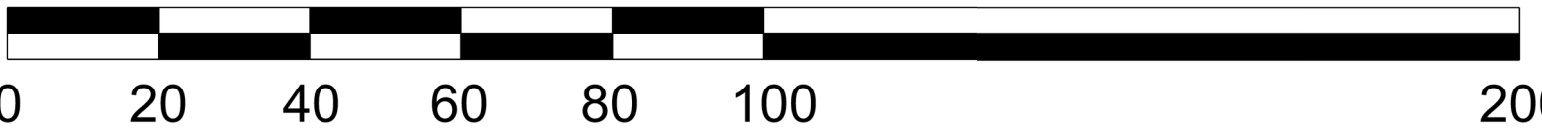

AMENDMENTS										
	No.	DATE	DESCRIPTION	DRAWN	APPROVED SETO	DATE	Q.C. CHECKED	DATE	APPROVED CITY ENG.	DATE
A	06/22	FOOTPRINT AREA FOR CLEARING PERMIT	PG							

CITY OF
BUNBURY

THESE PLANS ARE NOT TO BE USED FOR CONSTRUCTION
UNLESS SIGNED FOR CONSTRUCTION

DESIGN:	PETER GOSSI	DATE:	06/22
DRAWN:	PETER GOSSI	DATE:	06/22

ORIGIN OF RLs:	COORDINATES: MGA84 ZONE 50
CONTROLS: NIL	R.L. DATUM: AHD71
FIELD BOOK/ SURVEY FILES:	DESIGN FILES:
XXXXXX	XXXXX

SCALES:	1:250 @A1
HORIZONTAL	
VERTICAL	
DRAWING FILENAME:	N:\DRAWINGS\survey data in house\ Survey Data\Forrest Park

DRAWING NO:	1-2021-011
SHEET:	1 OF 1

CITY OF BUNBURY

FORREST PARK REDEVELOPMENT
CLEARING PERMIT

A1
REV. A