




LEGEND	
PROPOSED	
	KERB FACE
	CONCRETE PATTERN PAVED
	ASPHALT
	CONCRETE PATH
	COLOURED ASPHALT PATH
	PRISM RAMP
	BOUNDARY
	BOUNDARY HRS MODIFICATION
EXISTING	
	KERB
	PATH
	BOUNDARY LINE PEG
	FENCE

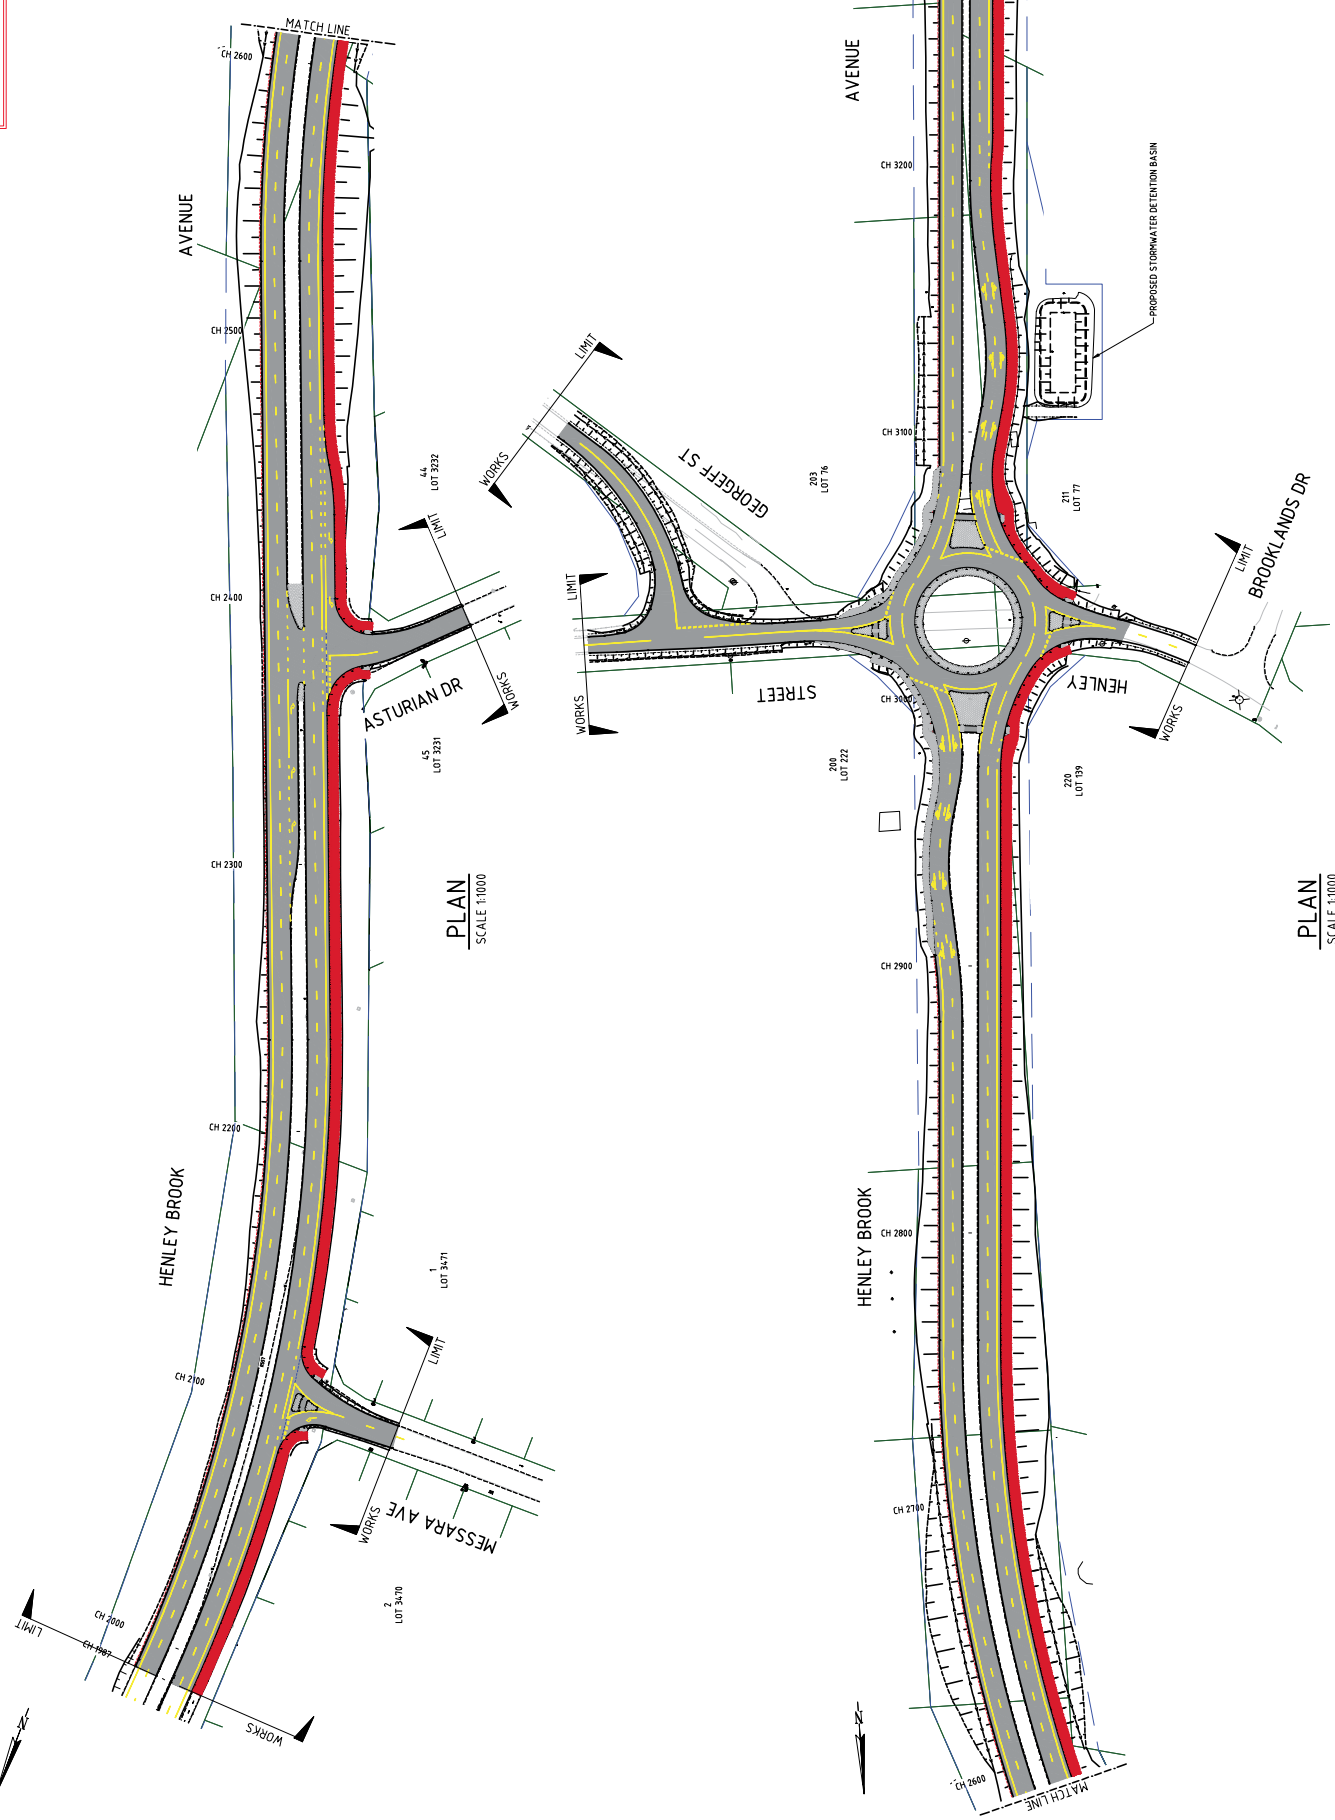

PLAN
SCALE 1:1000

PLAN
SCALE 1:1000

CAUTION
SERVICES SHOWN ARE TO BE USED AS A GUIDE ONLY. SERVICES SHALL BE MANUALLY LOCATED BY HAND PRIOR TO OBTAINING ANY PERMITS AND PRIOR TO ANY WORKS. SERVICES SHALL BE UNBERTAKEN NO EARLIER THAN 30 DAYS BEFORE THE COMMENCEMENT OF ANY WORKS. ALL SERVICES TO BE KEPT ON SITE AT ALL TIMES. CONNECTING SERVICES ARE TO BE RELOCATED/PROTECTED TO THE SATISFACTION OF THE SERVICE AUTHORITY PRIOR TO WORKS.

DRAWING No:	R771-002	REV No:	B
-------------	----------	---------	---

PROFORM CIVIL
ENGINEERING GROUP
www.proformcivil.com

HENLEY BROOK AVE - STAGE 3
MESSARA AVENUE TO PARK STREET
DUAL CARRIAGEWAY
GENERAL ARRANGEMENT PLAN (1 OF 2)

SCALE:	(A1)	
DATUM:	A.H.D.	
APPROVED		
DESIGNED	CHEKED	
PROJECT MANAGER	DATE	
DESIGN CO-ORDINATOR	DATE	
DRAWN	CADWATE	
DATE		
<small>© COPYRIGHT 2018 THE ENGINEERING COMPANY OF SWAN. ALL RIGHTS RESERVED. THIS DOCUMENT IS THE PROPERTY OF THE ENGINEERING COMPANY OF SWAN AND IS TO BE USED ONLY FOR THE PROJECT AND SITE SPECIFICALLY IDENTIFIED IN THE TITLE BLOCK. ANY REUSE OR REPRODUCTION OF THIS DOCUMENT IN ANY FORM IS STRICTLY PROHIBITED.</small>		
REV	DATE	DESCRIPTION
B	08/27	DW ISSUED FOR BSS DESIGN
A	08/27	DW ISSUED FOR S&C DESIGN