

Figures



Figure 1: Proposed Clearing Extent

Figure 2: Plant Communities

Figure 3: Vegetation Condition

Figure 4: Local Native Vegetation Extent

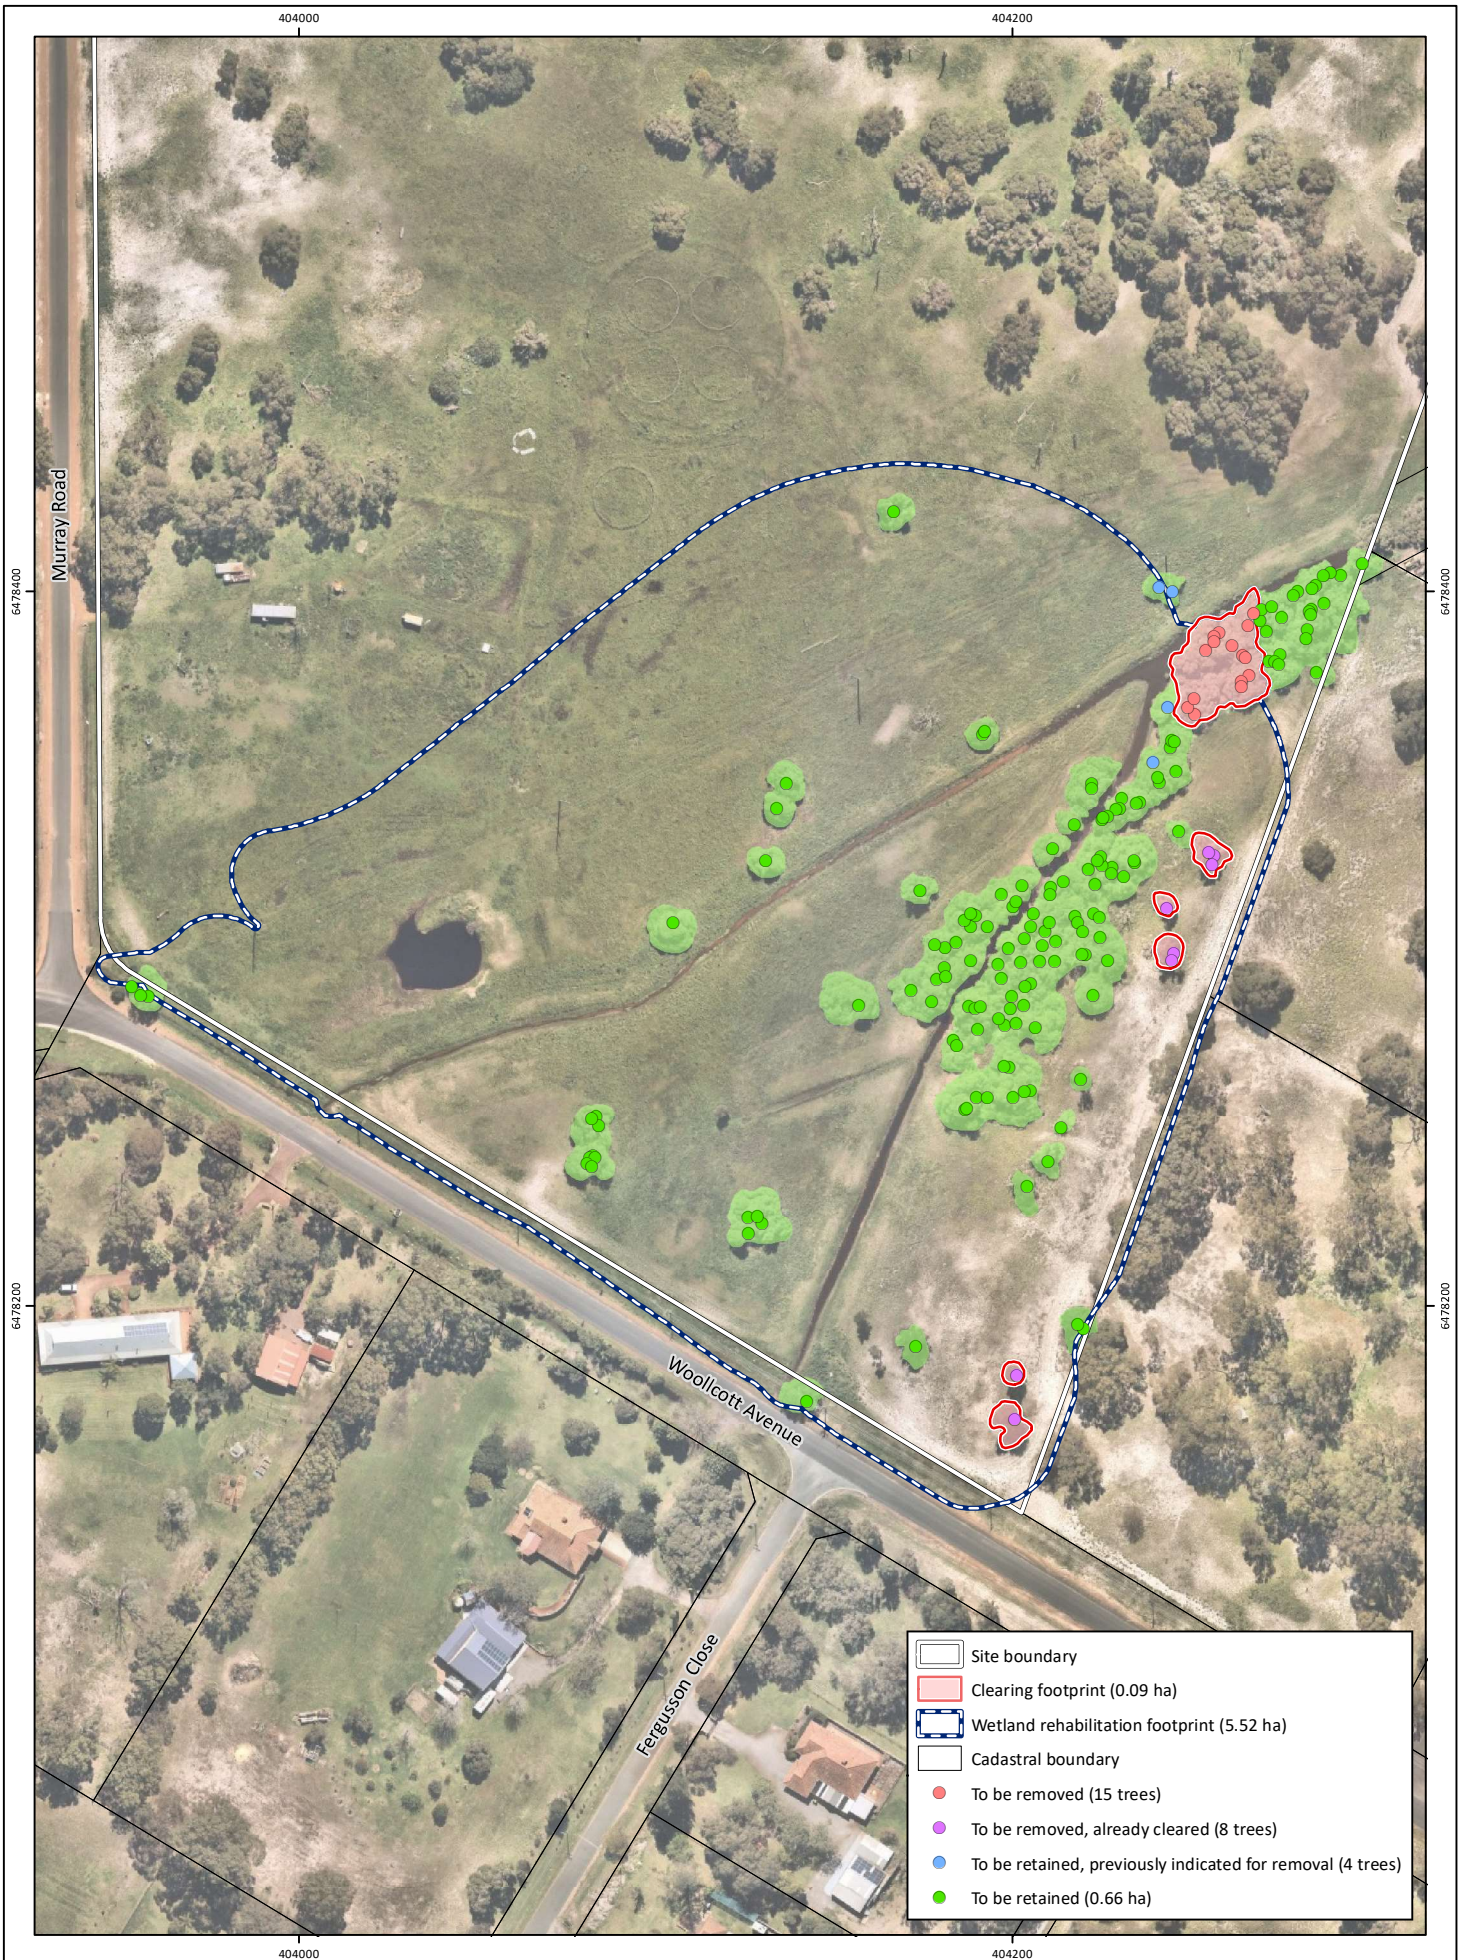


Figure 1: Proposed Clearing Extent

Project: Clearing Referral
 Lot 359 Murray Road, Henley Brook
Client: Department of Communities and Peet Limited

Plan Number: EP19-073(32)-F88
Drawn: GAR
Date: 29/08/2022
Checked: TB
Approved: JDH
Date: 12/10/2022



0 20 40 60
 Metres
Scale: 1:2,119@A4
 GDA 1994 MGA Zone 50



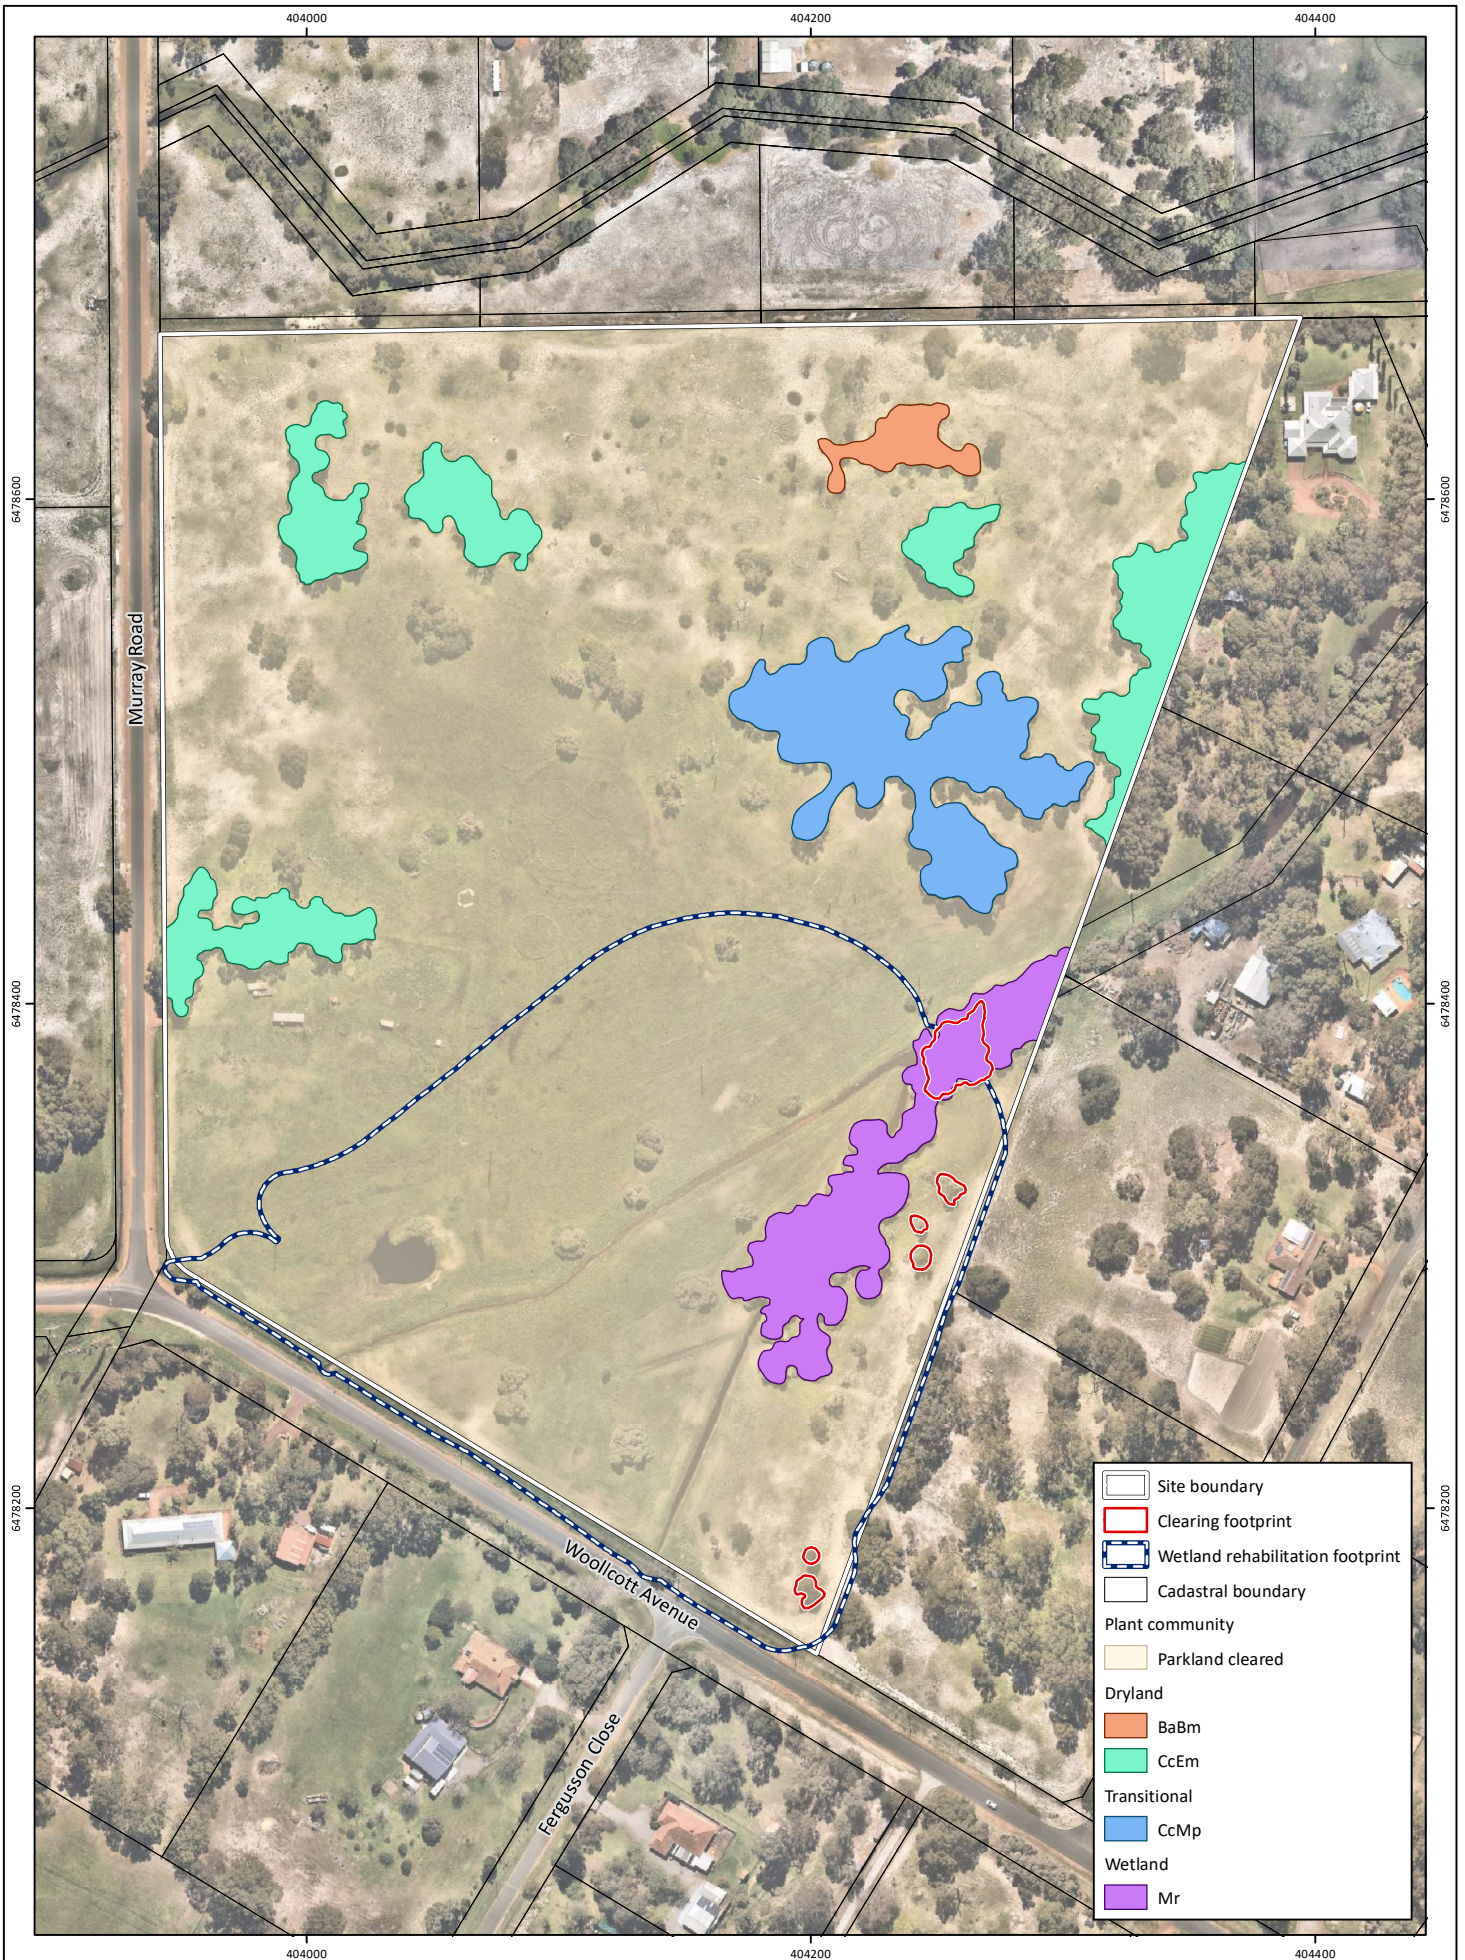


Figure 2: Plant Communities

Project: Clearing Referral
 Lot 359 Murray Road, Henley Brook
Client: Department of Communities and Peet Limited

Plan Number: EP19-073(32)-F89
Drawn: GAR
Date: 21/12/2021
Checked: TB
Approved: JDH
Date: 12/10/2022



0 30 60
 Metres

Scale: 1:3,000@A4
 GDA 1994 MGA Zone 50



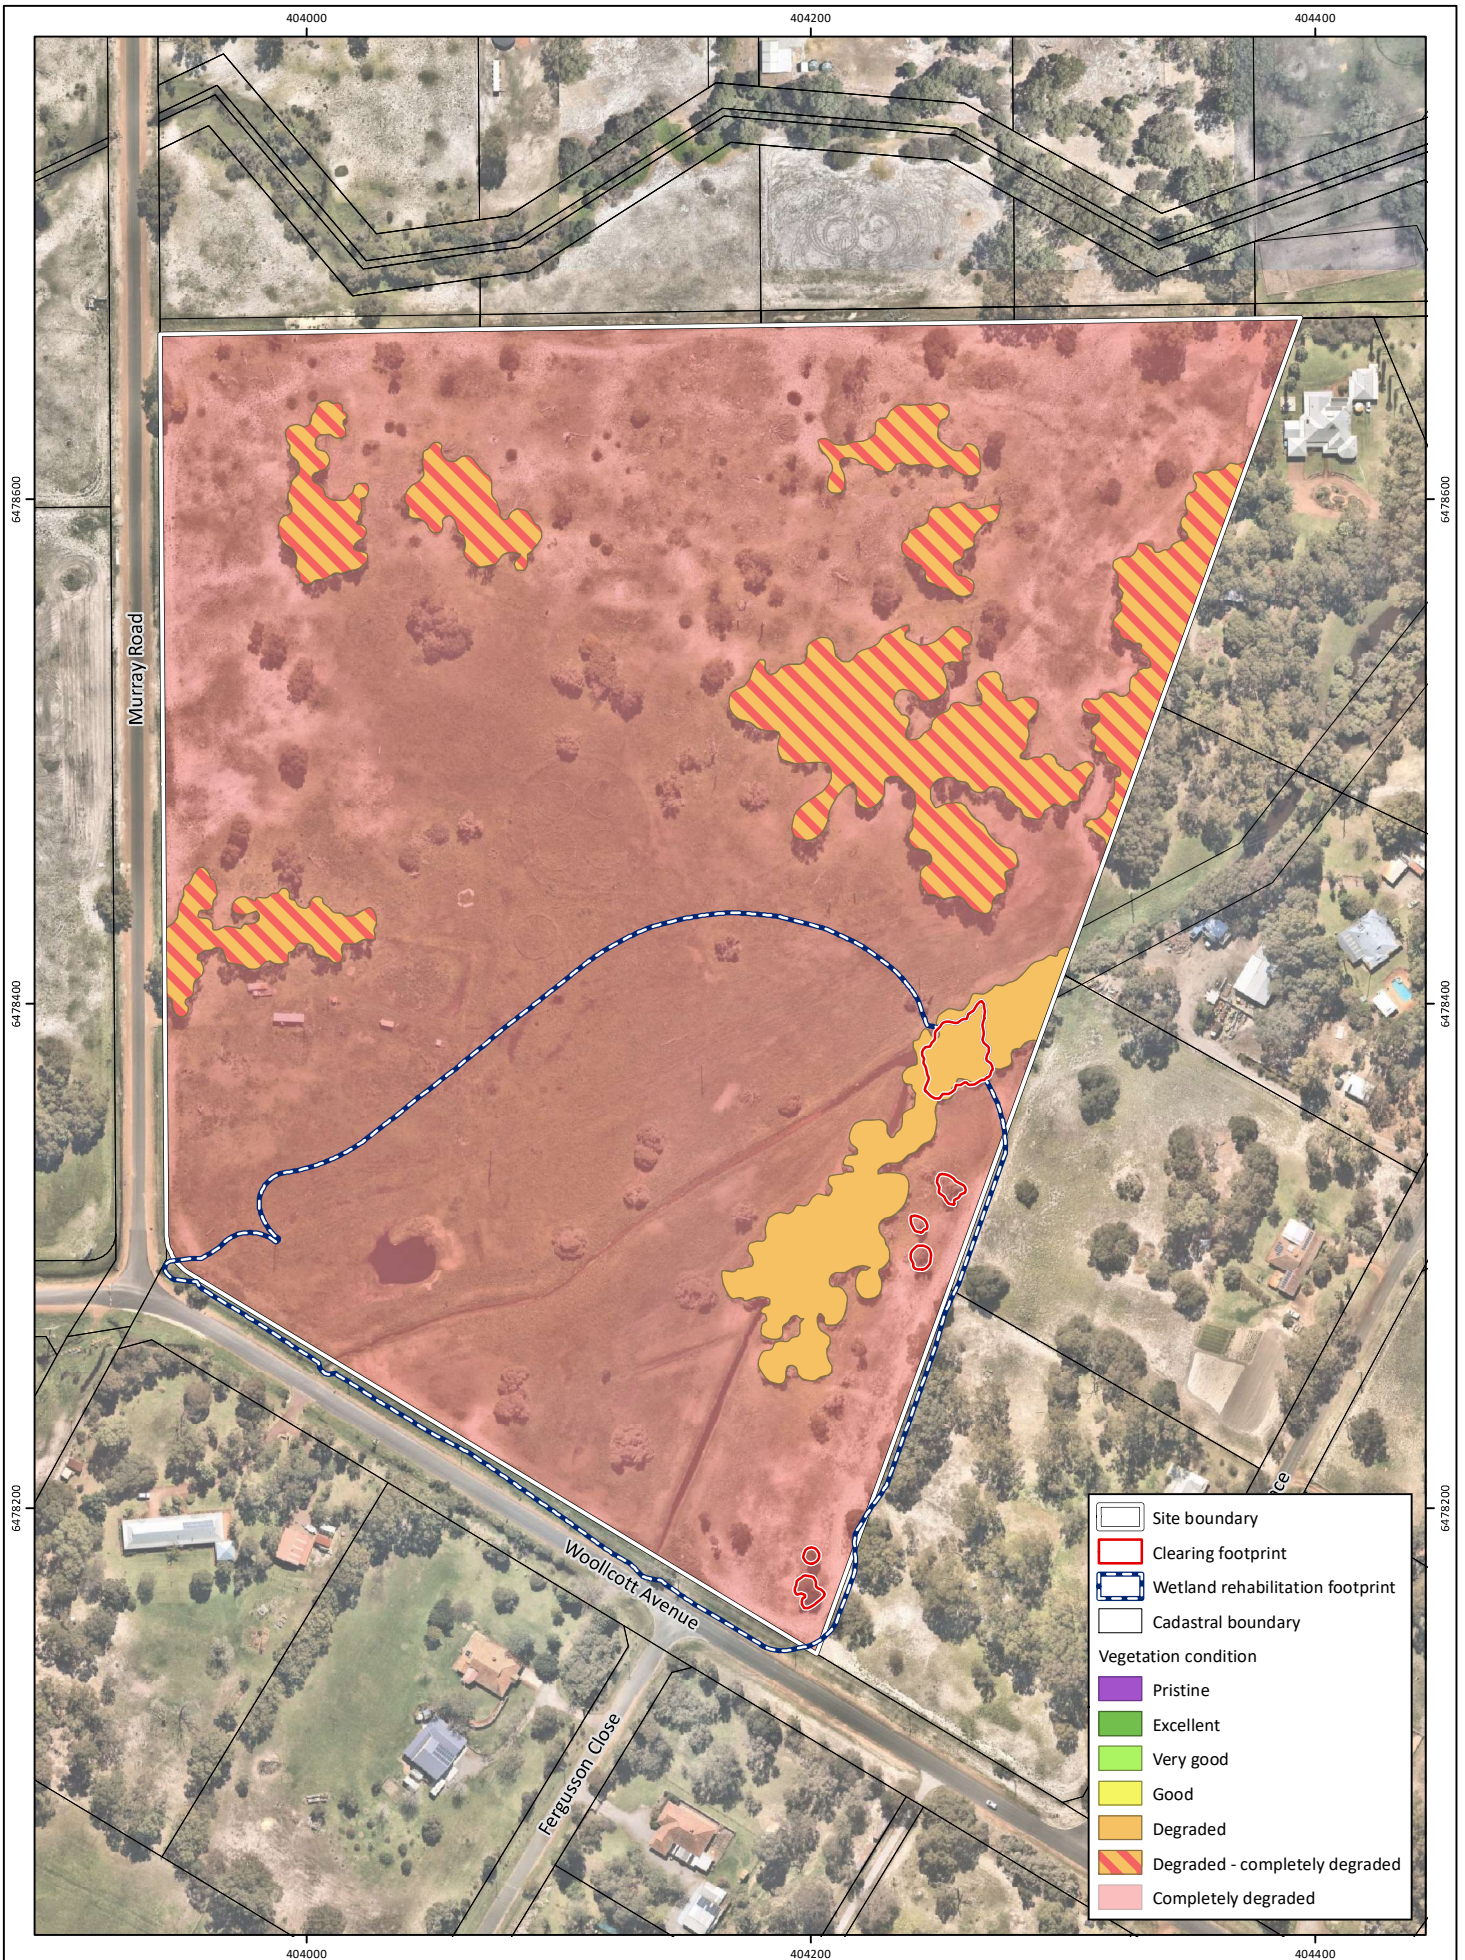


Figure 3: Vegetation Condition

Plan Number:
EP19-073(32)-F90
Drawn: GAR
Date: 21/12/2021
Checked: TB
Approved: JDH
Date: 12/10/2022



0 2,000 4,000
Metres
Scale: 1:3,000@A4
GDA 1994 MGA Zone 50

Project: Clearing Referral
Lot 359 Murray Road, Henley Brook
Client: Department of Communities and Peet Limited



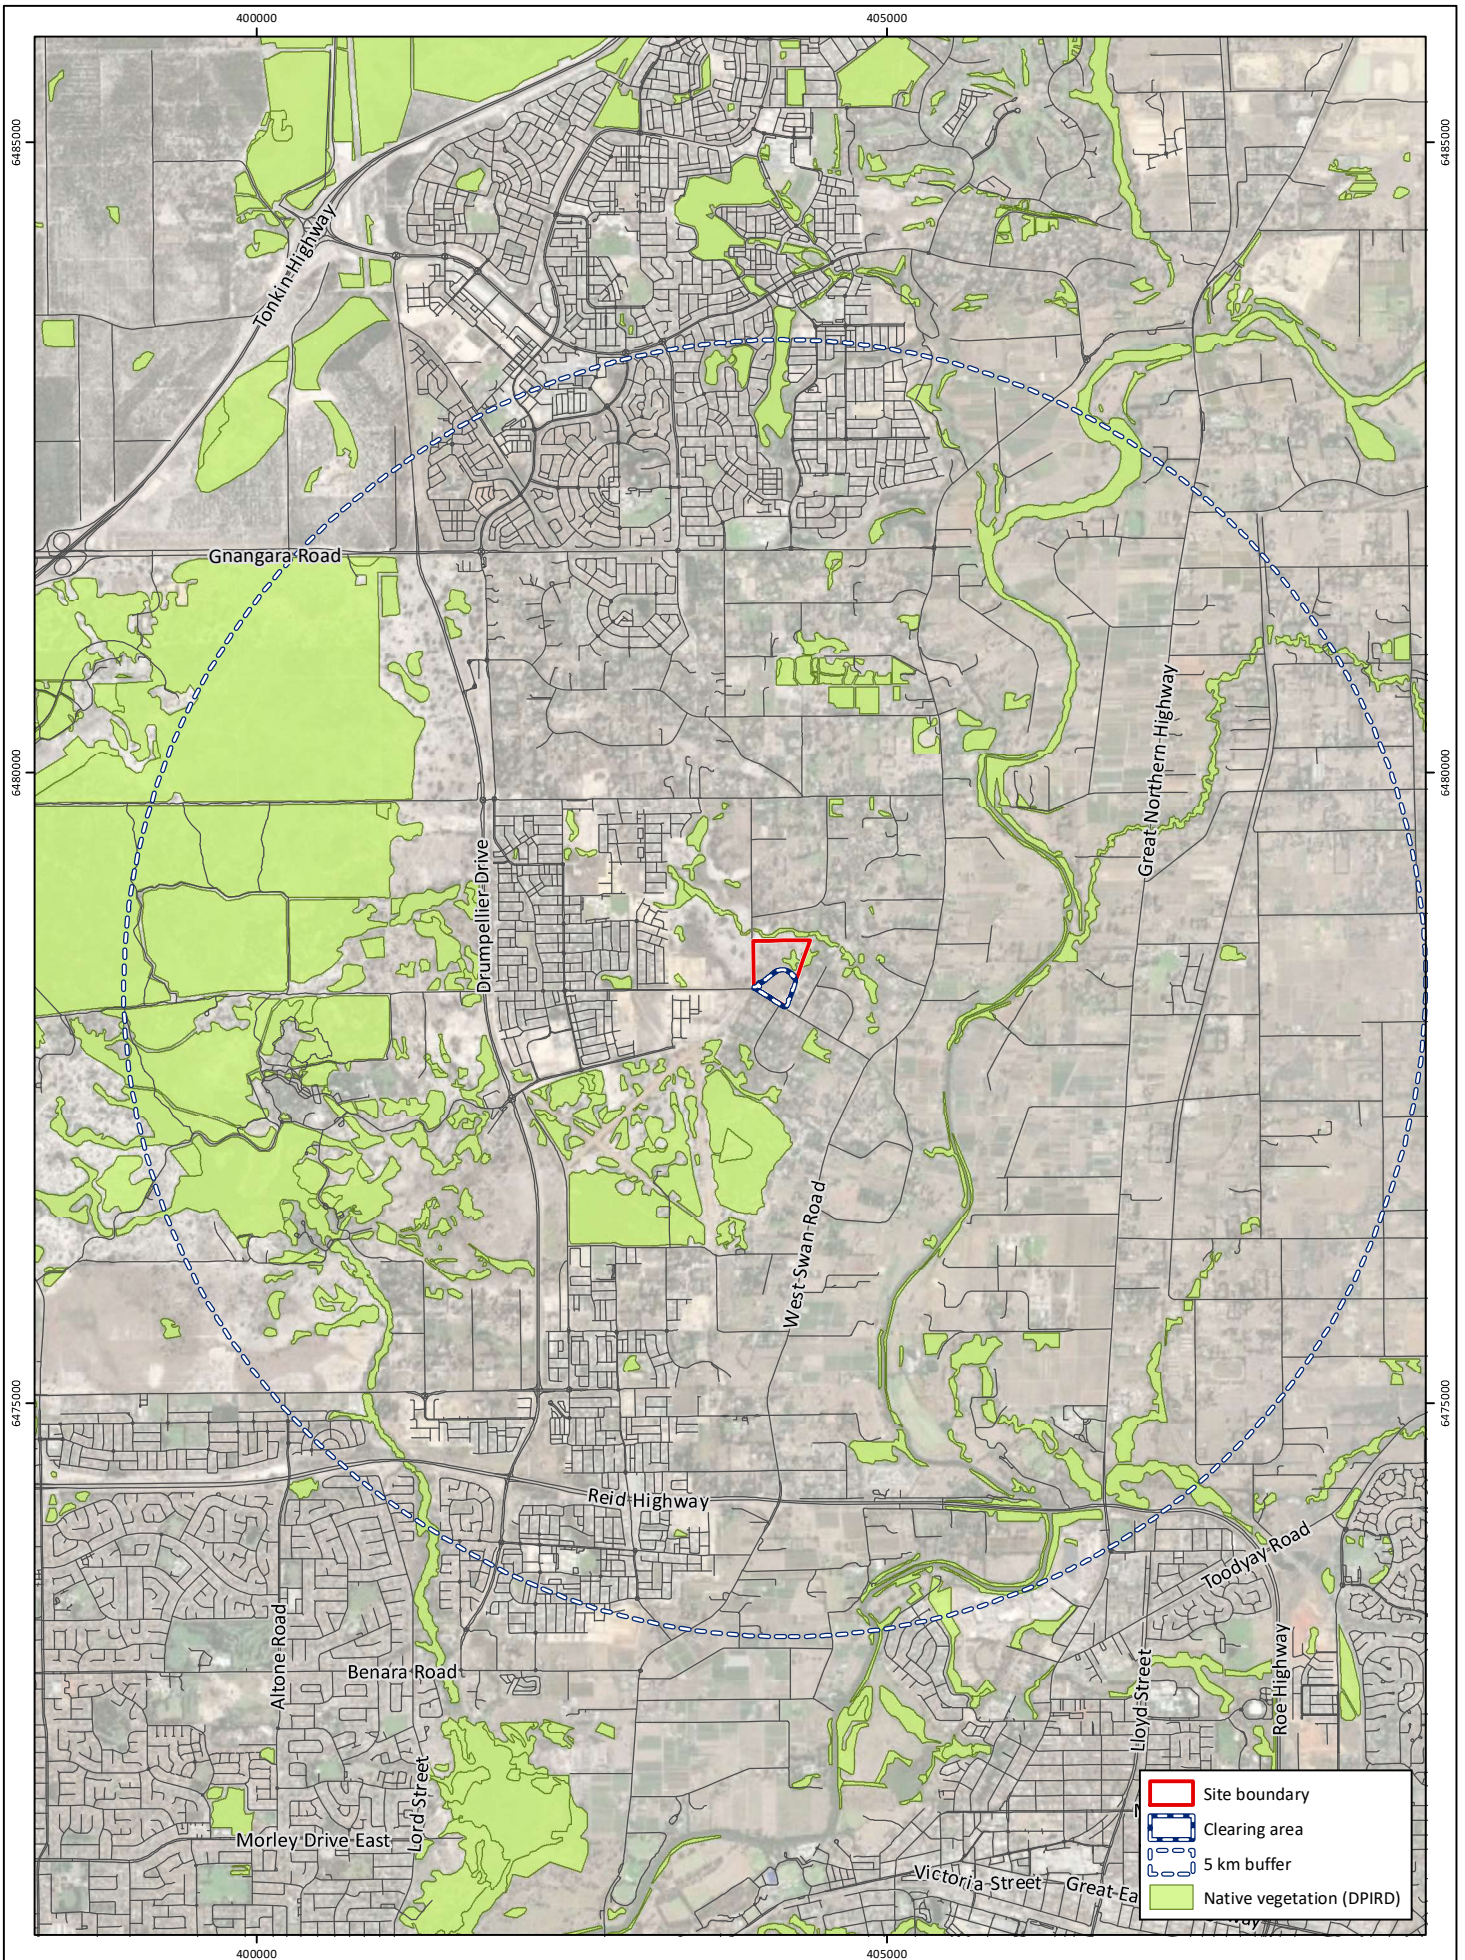


Figure 6: Local Native Vegetation Extent

Project: Clearing Referral
Wetland Support

Client: Department of Communities and Peet Limited

Plan Number: EP19-073(26)-F81
Drawn: GAR
Date: 21/12/2021
Checked: PPS
Approved: JDH
Date: 21/12/2021



0 500 1,000 1,500
Metres
Scale: 1:60,000@A4
GDA 1994 MGA Zone 50



While Emerge Associates makes every attempt to ensure the accuracy and completeness of data, Emerge accepts no responsibility for externally sourced data used.
©Landgate (2021). Nearmap Imagery date: 25/08/2021