







**REF 9558/1 - Supporting information - Proposed clearing area along with other on-site activities**

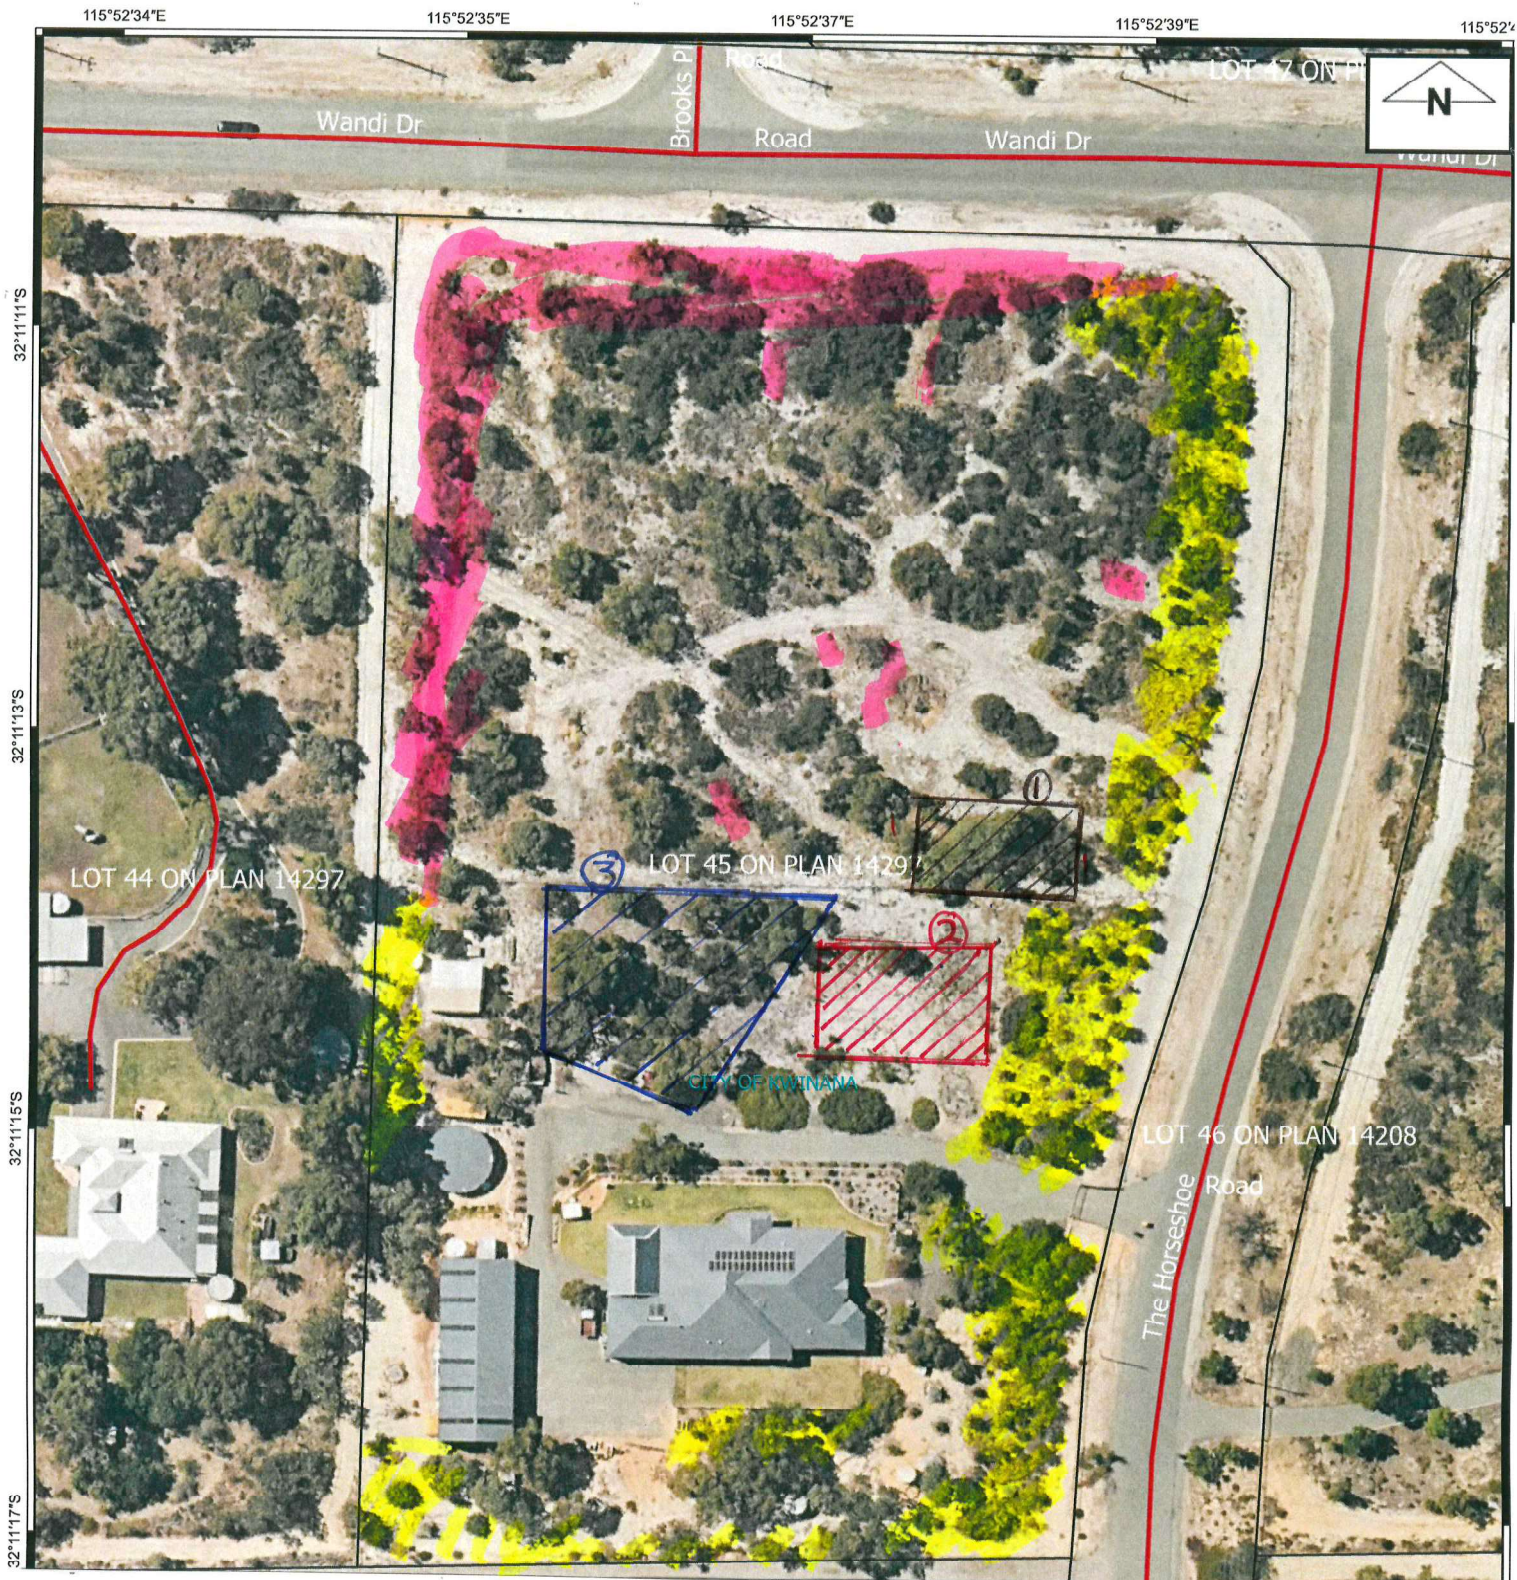


Stephen & Fay Treeby - Application for Tree Removal to construct Ancillary Building.  
 133 The Horseshoe, Wandi, 6167. Lot 45 on Plan 14297

**Legend**

-  1. Proposed clearing of 6 banksia trees and woolly bush
-  2. Family vegetable patch
-  3. Stand of Jarrah Trees and banksia trees
-  Continued tree and shrub planting programme
-  Future planting areas

**Legend**

base layers

-  Local Government Authorities
-  Cadastre - LGATE 218
-  Roads - Landgate 012

Image