

General Notes

| No. | Revision/Issue | Date |
|-----|----------------|------|
| | | |

Firm Name and Address

Project Name and Address
Crooks Rd Widening

| | |
|--------------------|---------------------|
| Project CRW | Sheet PP1 |
| Date 17.08.2024 | |
| Scale 1:1000 | |

Site 1 - 2 Trees.



Site 2 - 2 Trees.



Site 3





Site 4



Site 5 - 2 Branches



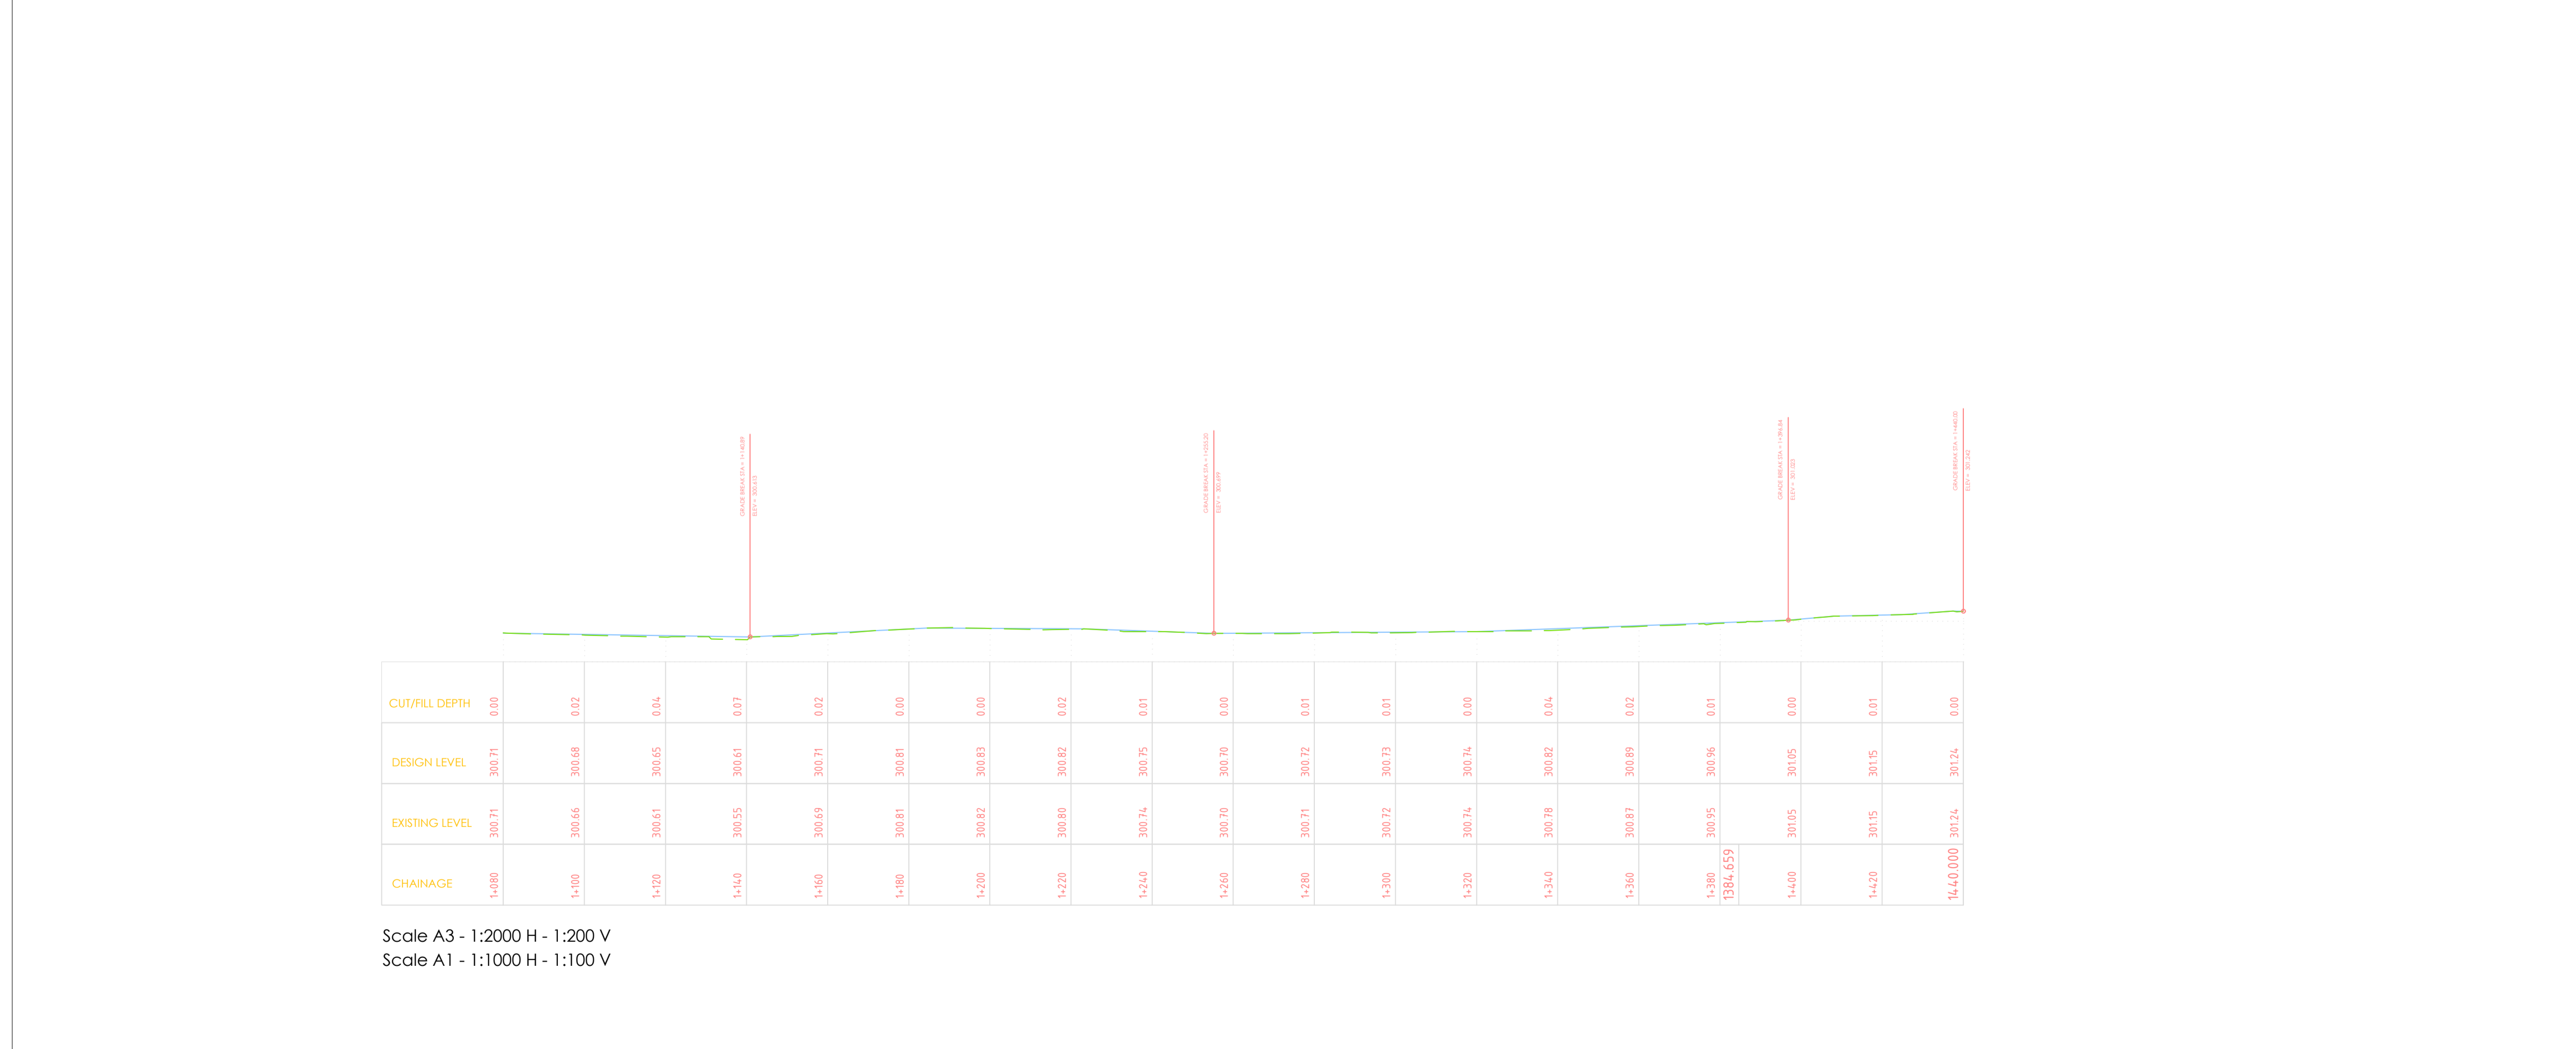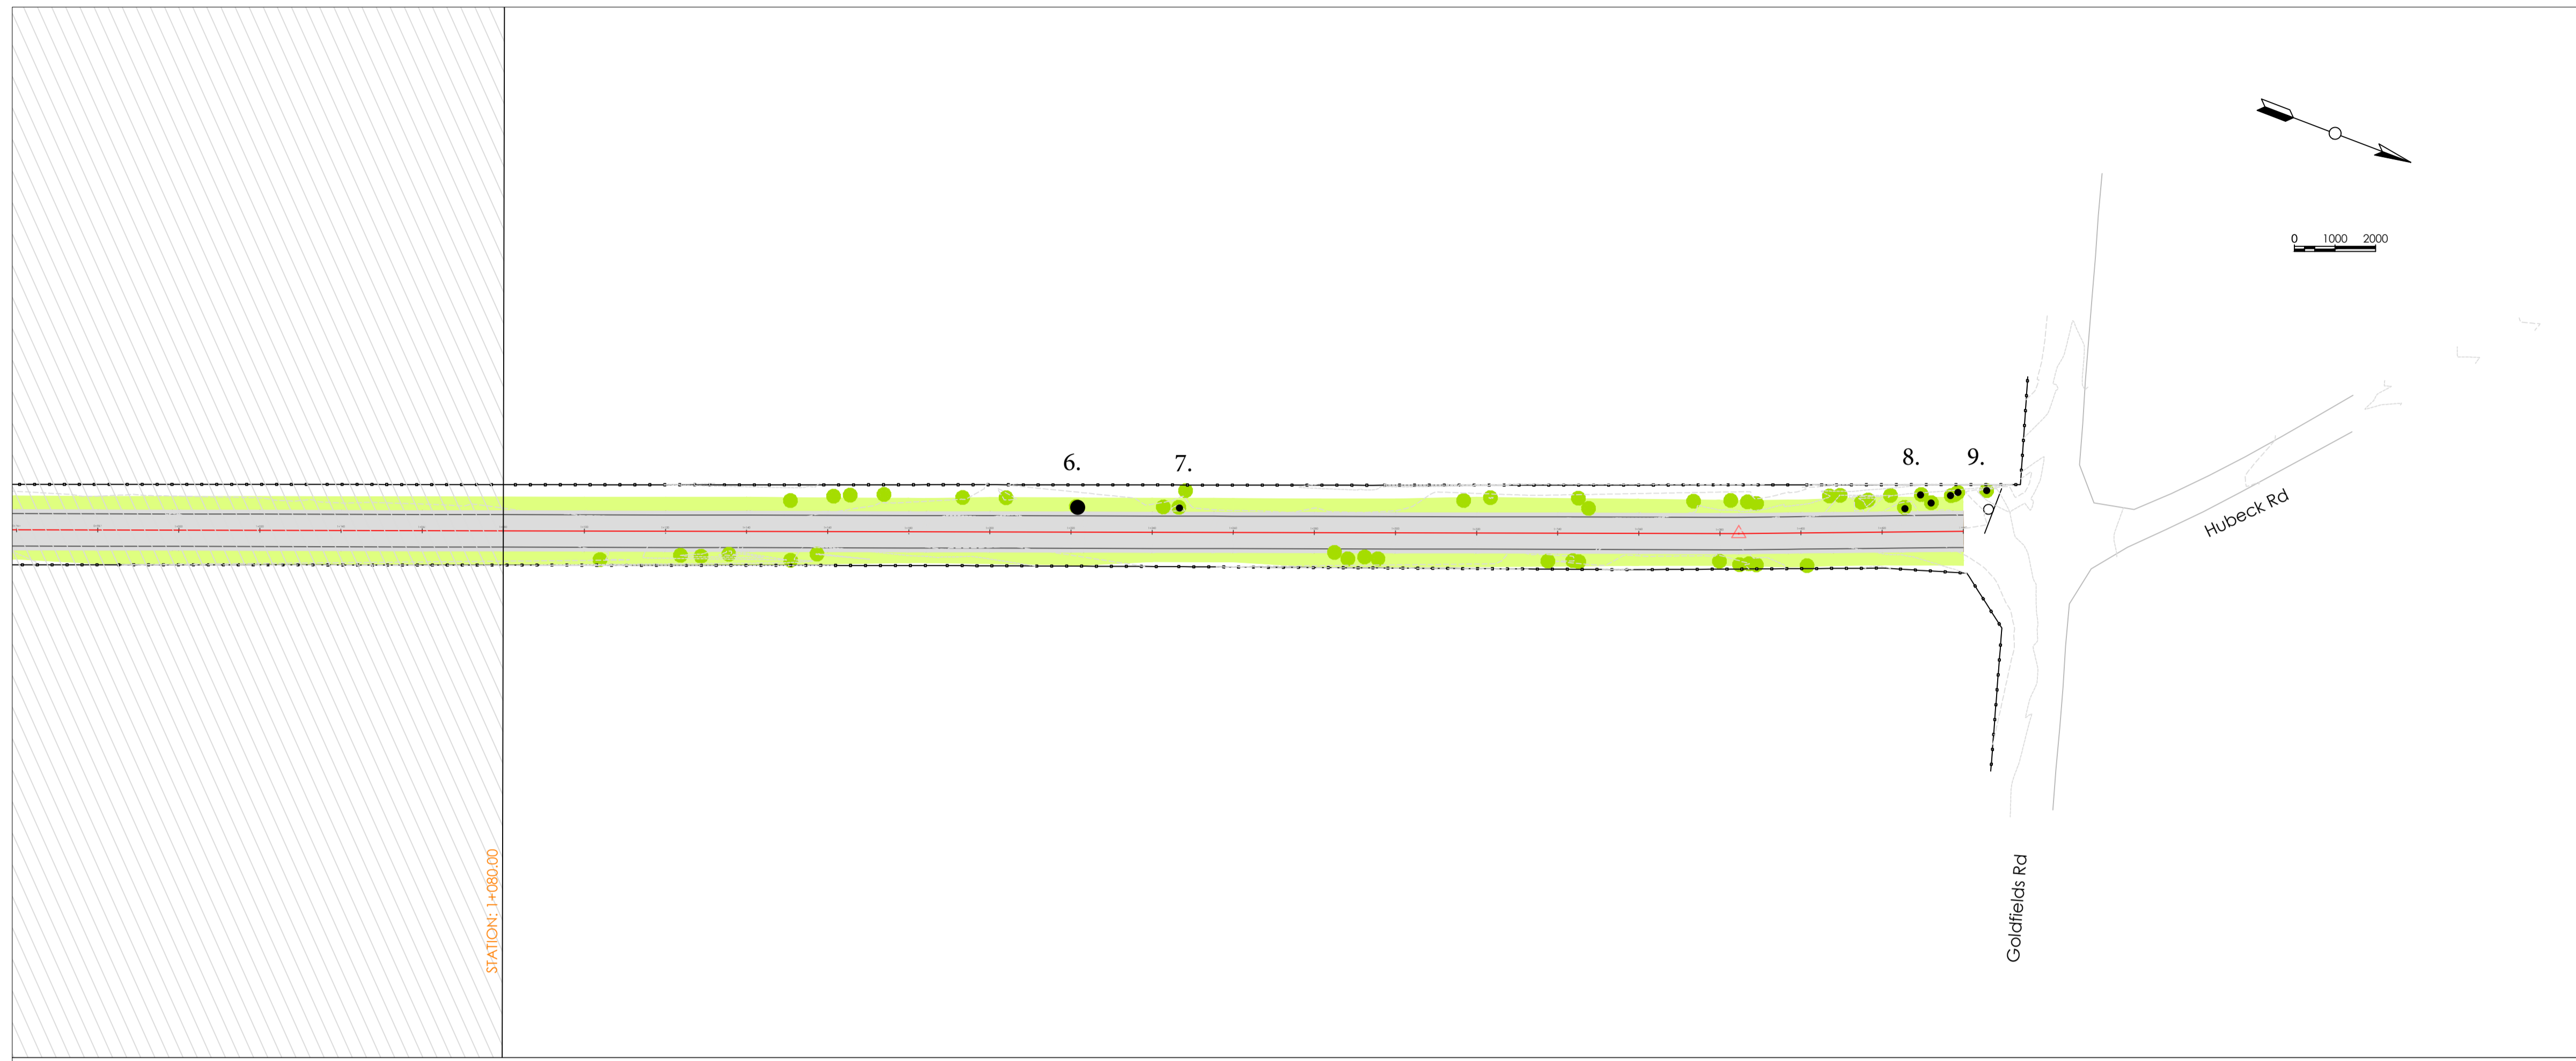

General Notes

| No. | Revision/Issue | Date |
|-----|----------------|------|
| | | |

Firm Name and Address

Project Name and Address

Crooks Rd Widening

| | |
|--------------------|--------------|
| Project CRW | Sheet PP3 |
| Date 17.08.2024 | PP3 |
| Scale 1:1000 | |

Site 6



Site 7 - Branch



Site 8 - Miscellaneous Limbs





9. Miscellaneous Limbs

