


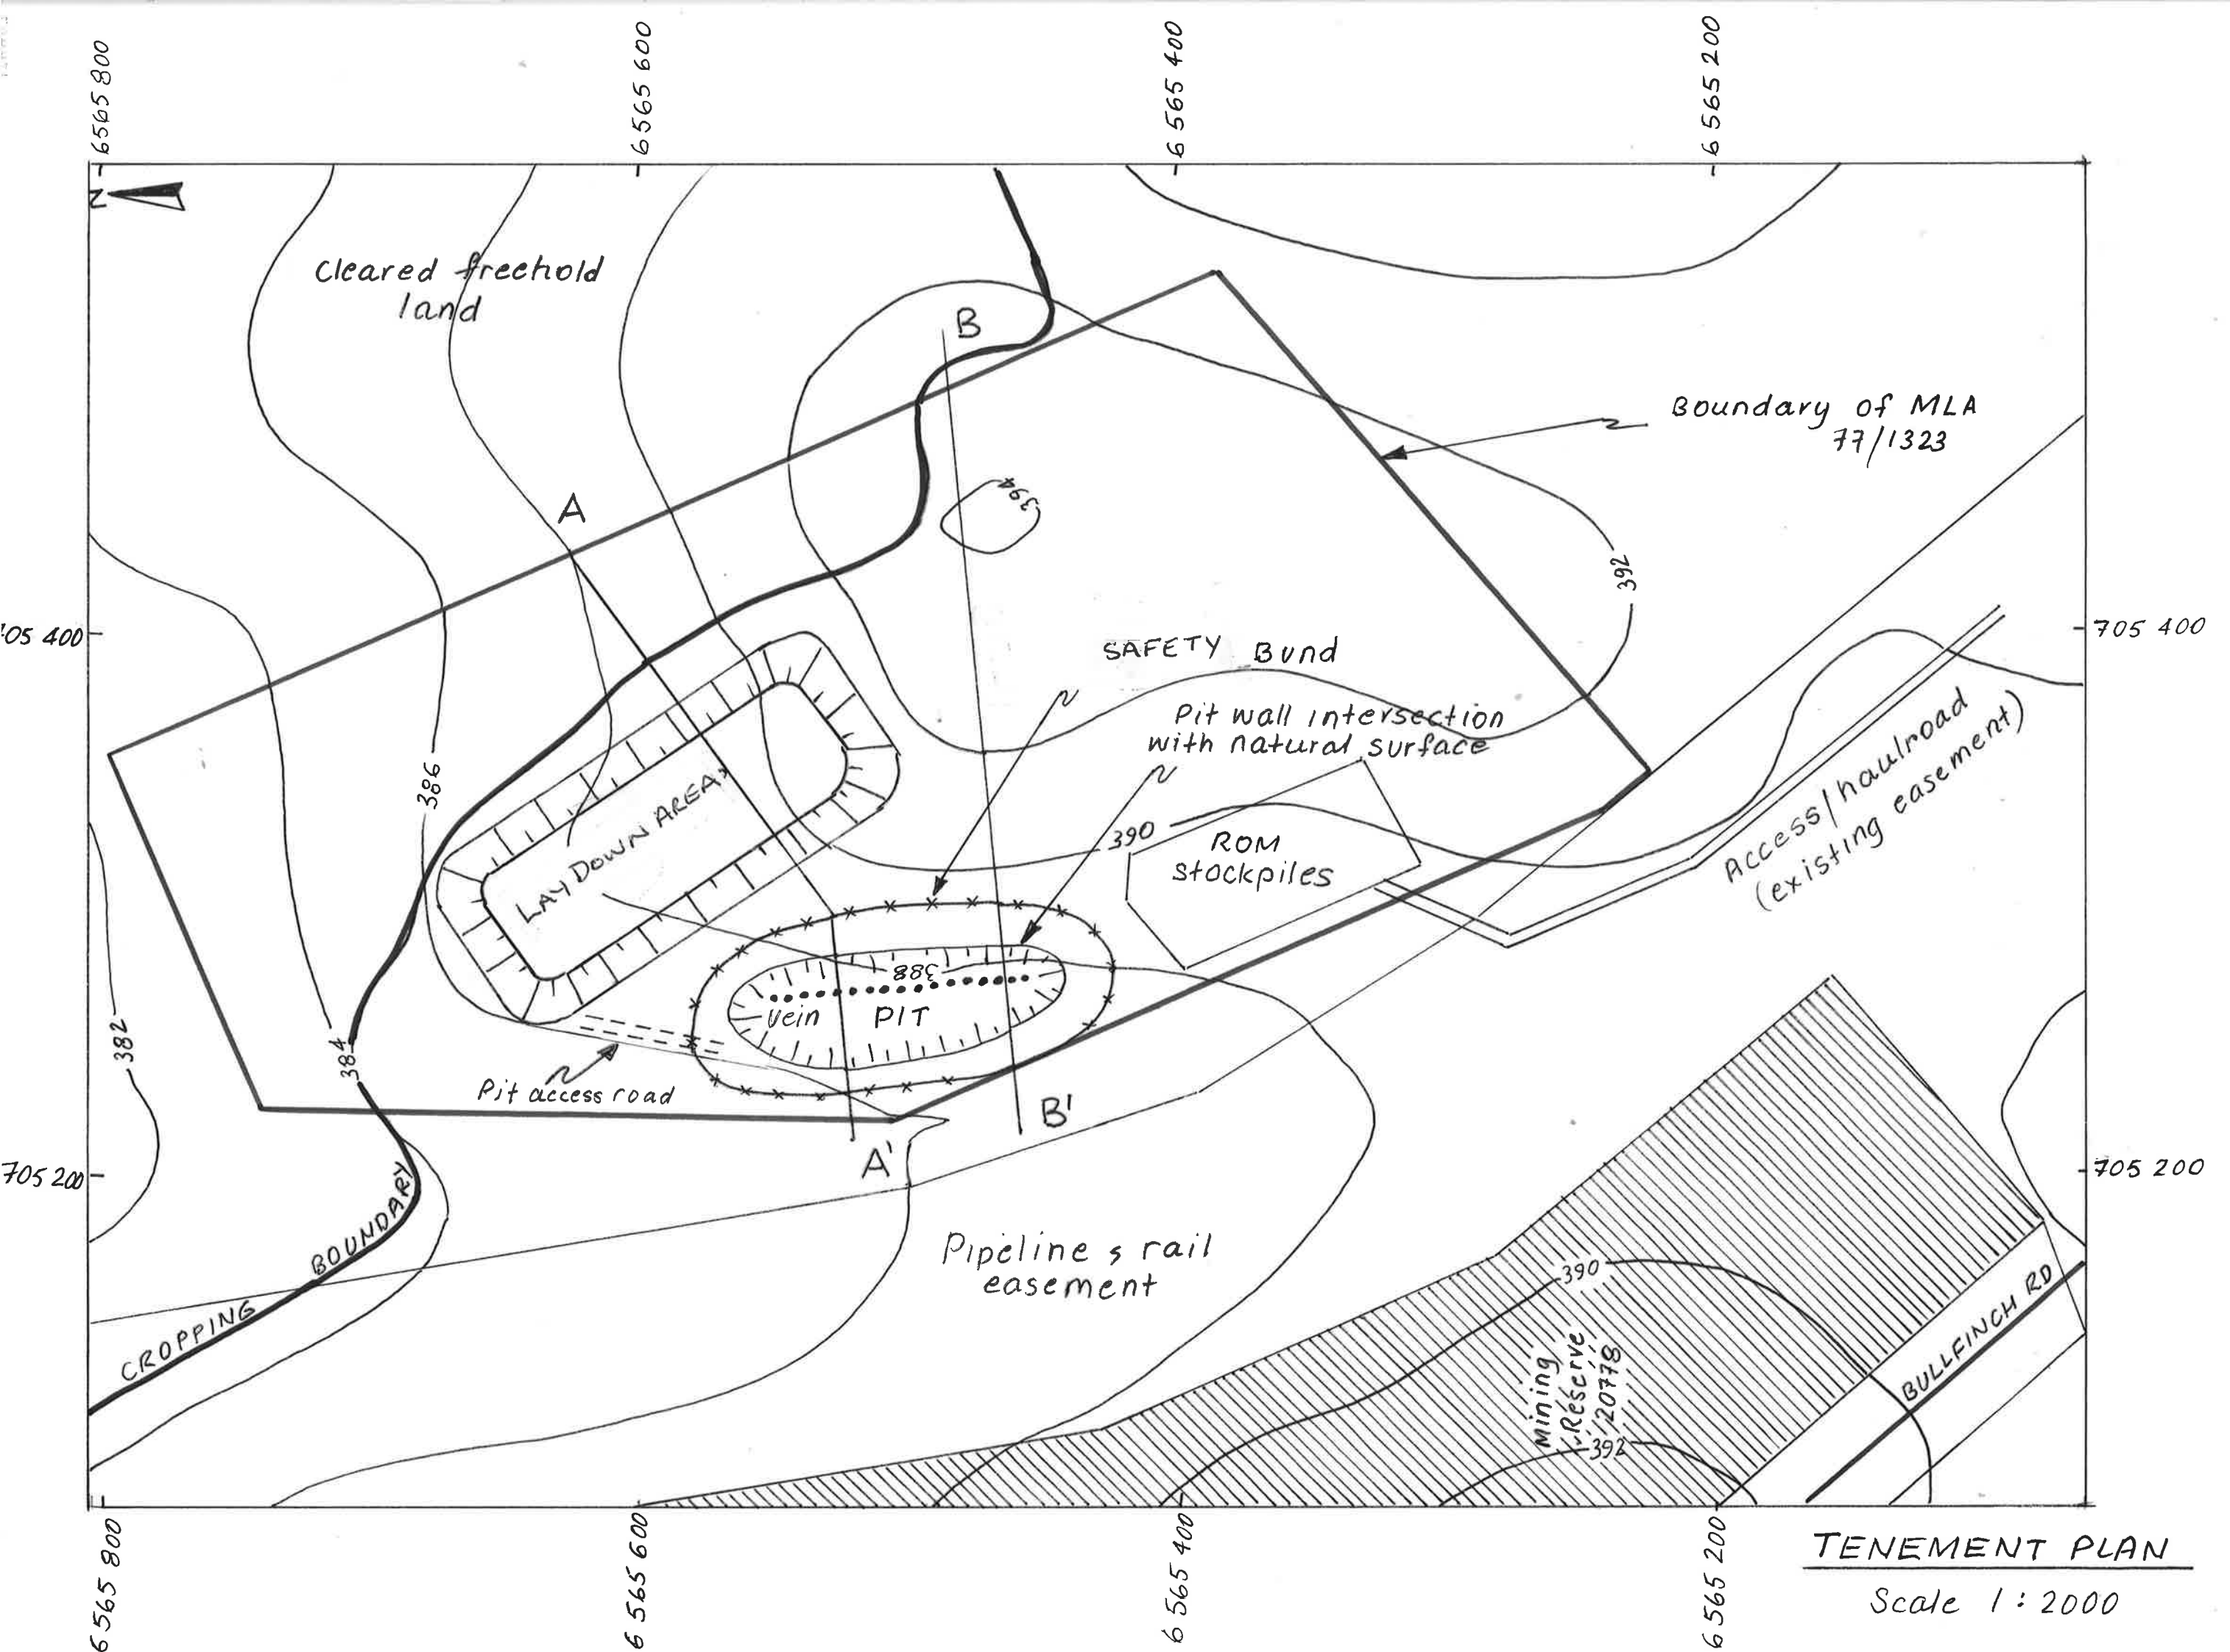

TENEMENT PLAN
Scale 1:2000