
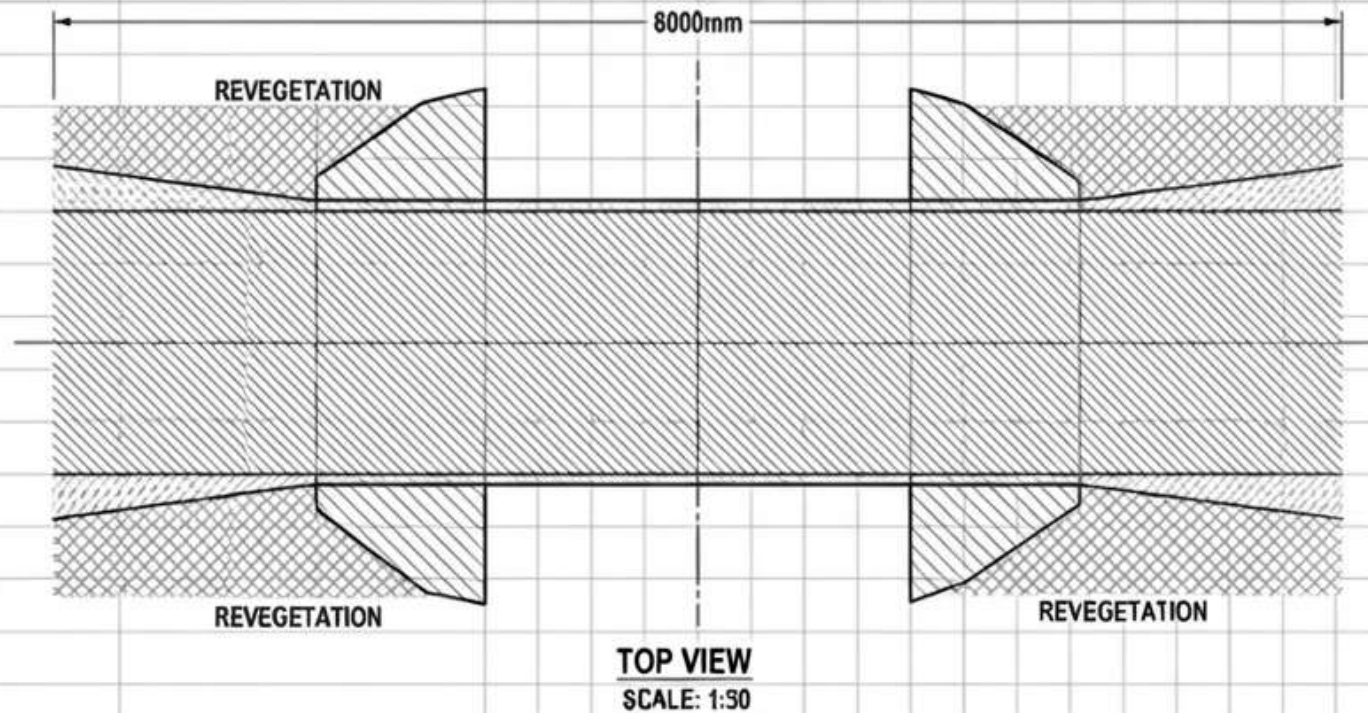


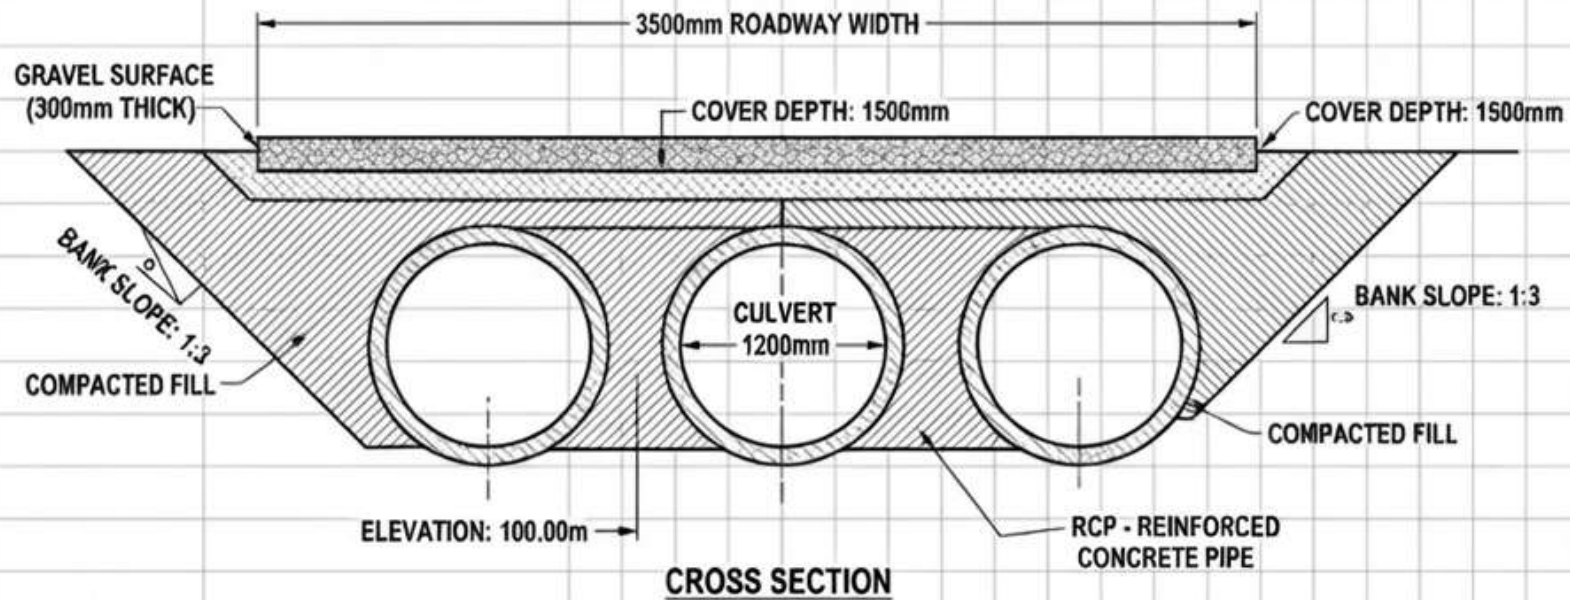

CULVERT BRIDGE DETAILS
423 BESSELL RD