


0m 100m 200m 300m 400m

MJ Lundstrom
Earth Science & Environmental Consultants

FIGURE 2

Lot 520 and Boyanup AA 187, Bussell Highway, Stratham

Existing Quarry and Proposed Future Extensions
B&J Catalano Pty Ltd
Feb 2006

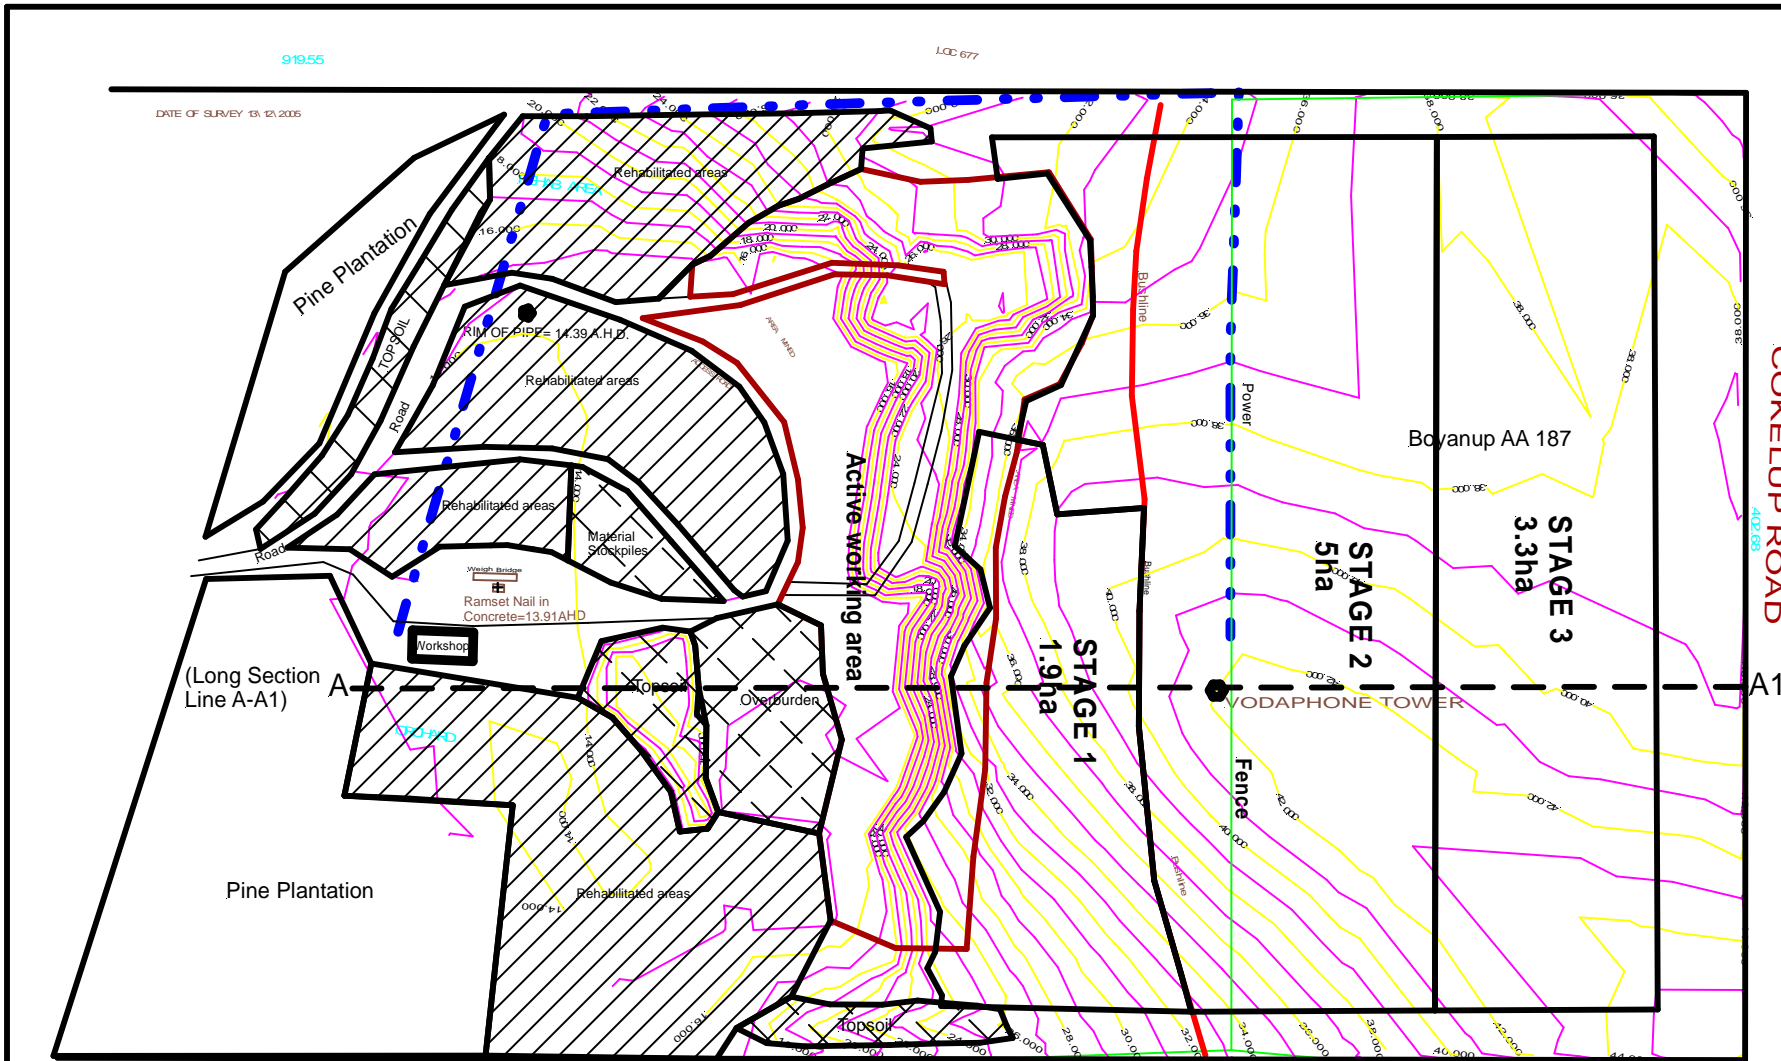

Survey by BW Garvey Licensed Surveyors December 2005




0 m 100m 200 m

MJ Lundstrom
Earth Science & Environmental Consultants

FIGURE 3

Lot 520 and Boyanup AA 187, Bussell Highway, Stratham
Existing Quarry and Proposed Future Extensions
B&J Catalano Pty Ltd
Feb 2006

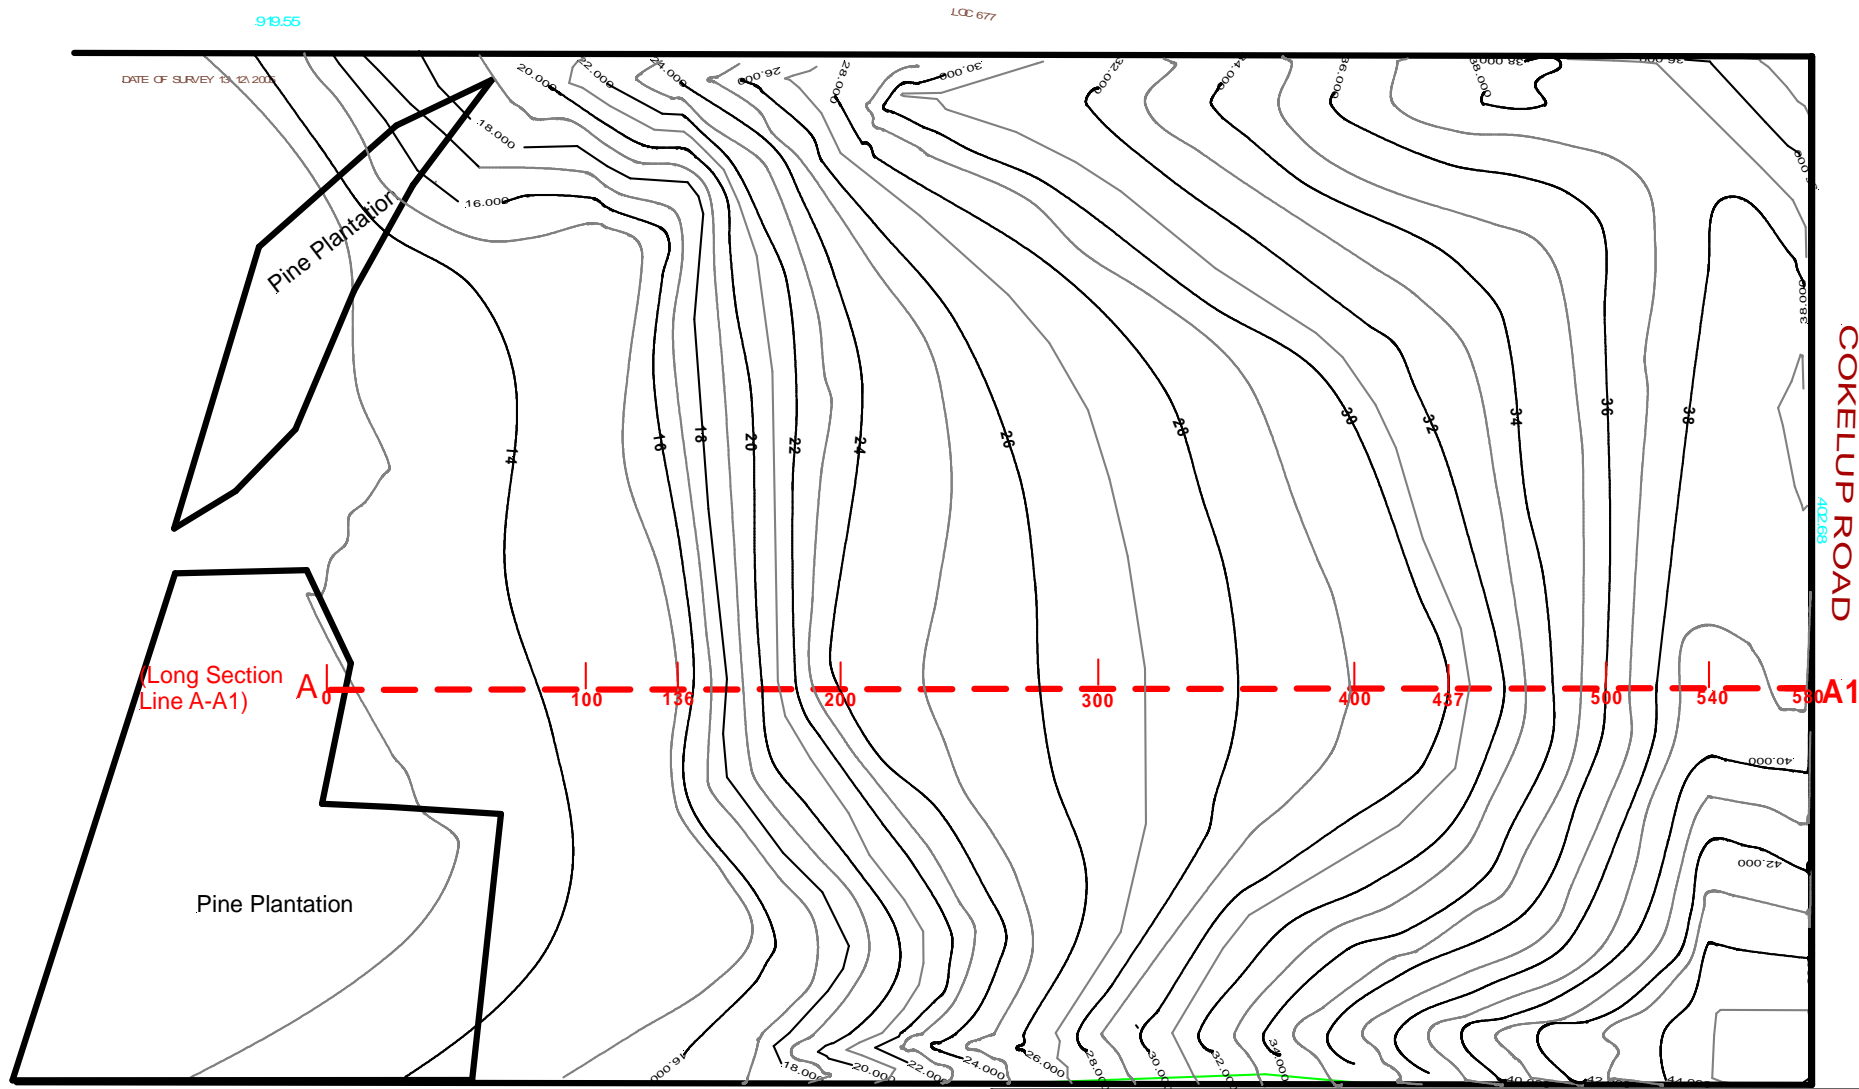

Survey by BW Garvey Licensed Surveyors December 2005



MJ Lundstrom
Earth Science & Environmental Consultants

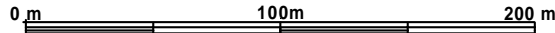


FIGURE 4

Lot 520 and Boyanup AA 187, Bussell Highway, Stratham

**Proposed Final Landsurface
B&J Catalano Pty Ltd
Feb 2006**

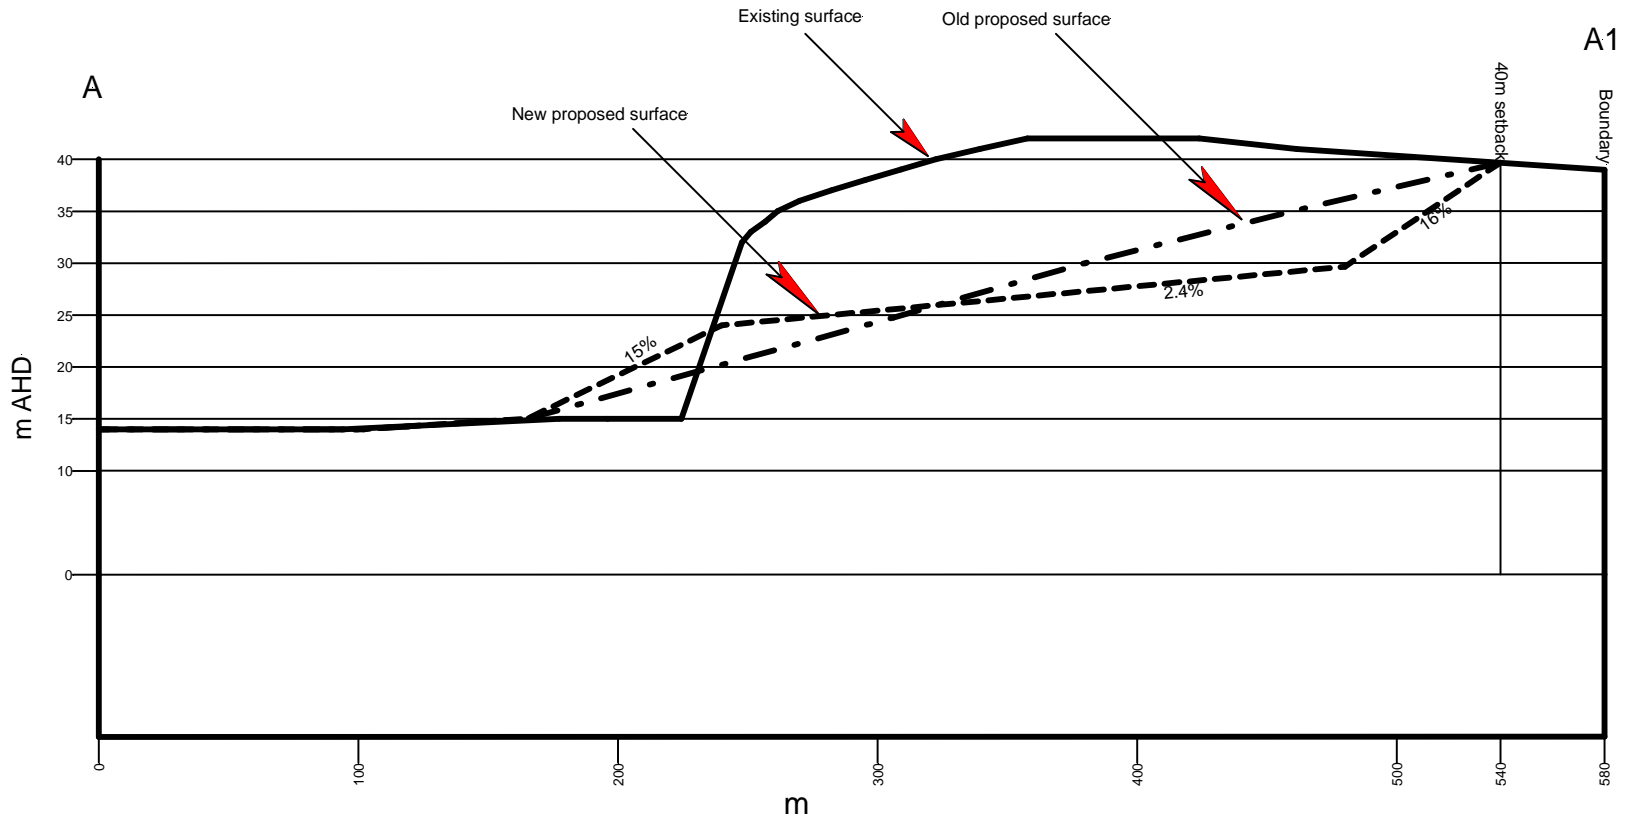


FIGURE 5
 Lot 520 and Boyanup AA 187, Bussell Highway, Stratham
 B&J Catalano Pty Ltd
 Long Section A - A1
 VE=4x

MJ Lundstrom
 Earth Science & Environmental Consultants