
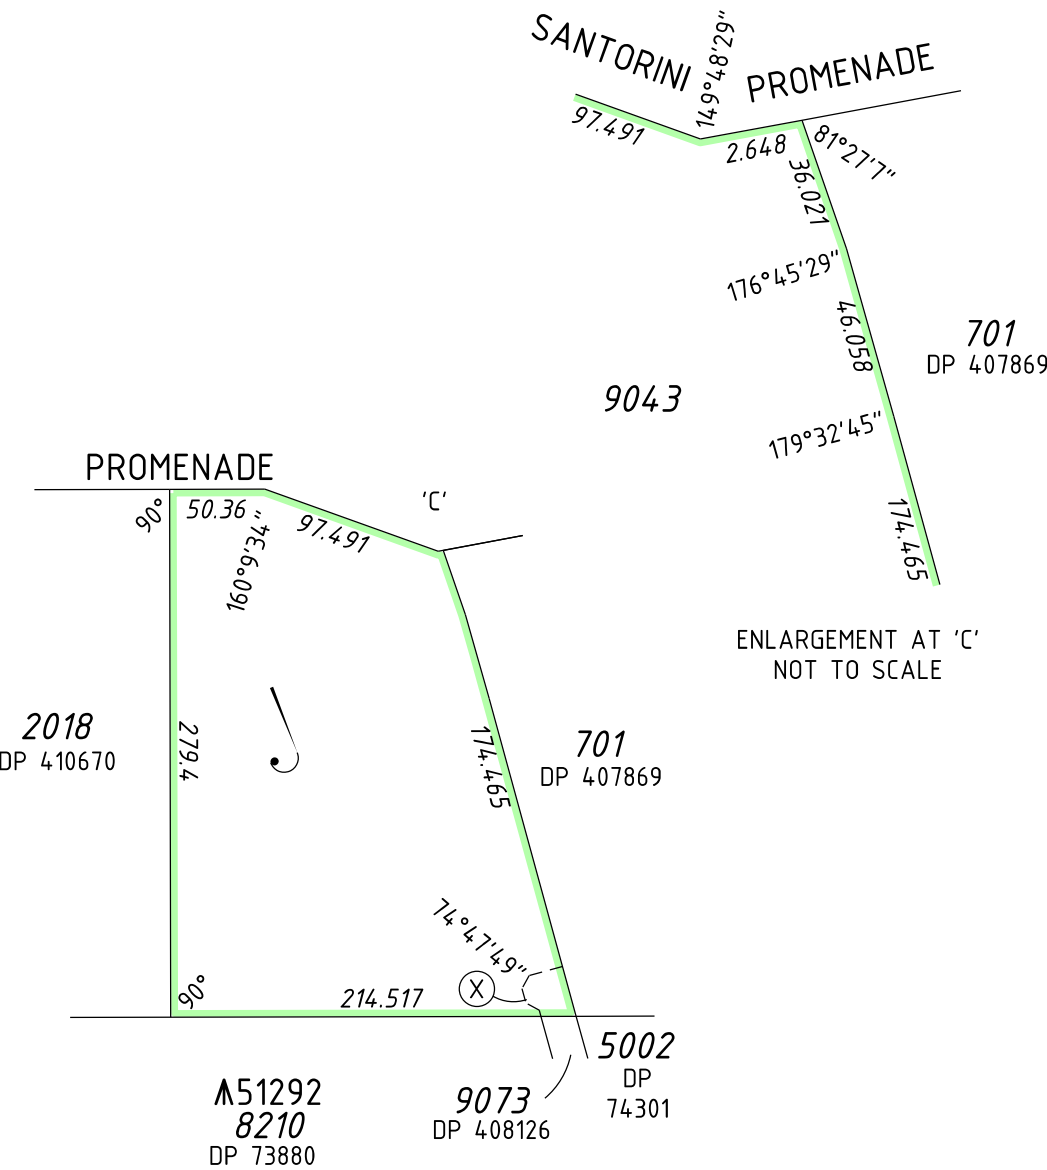
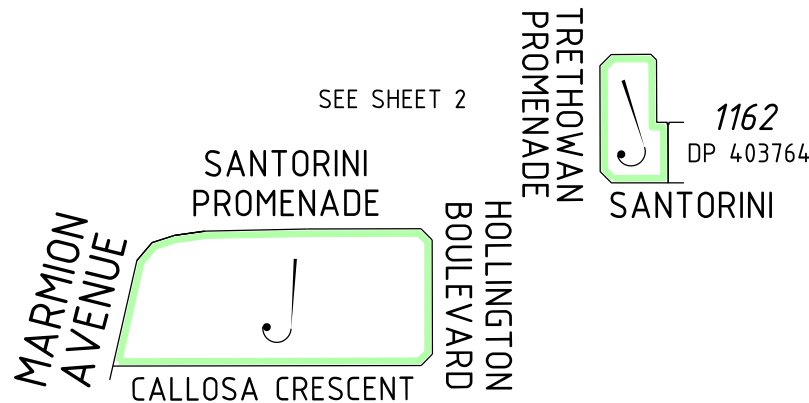
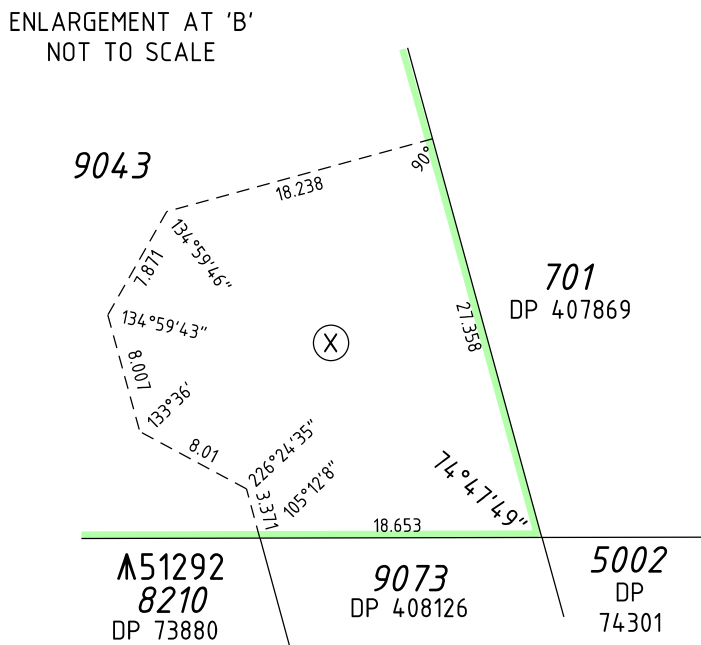
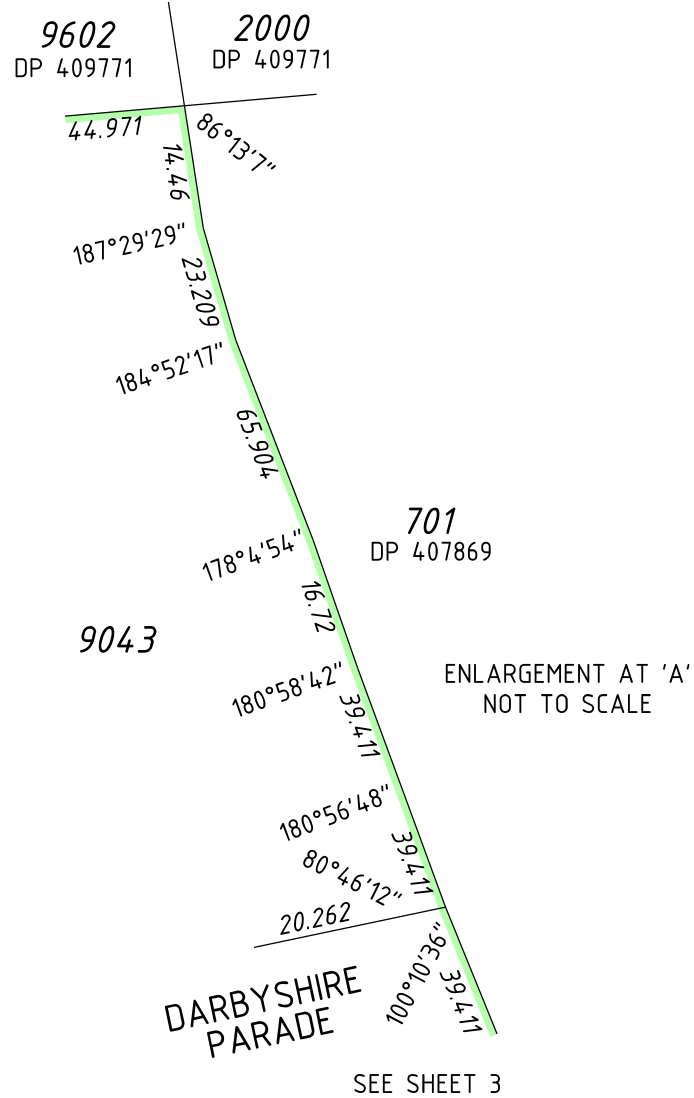


VER.	AMENDMENT	AUTHORISED BY	DATE
2.	AUDIT AMENDMENTS	R.G.BEARDMAN	18/10/2017

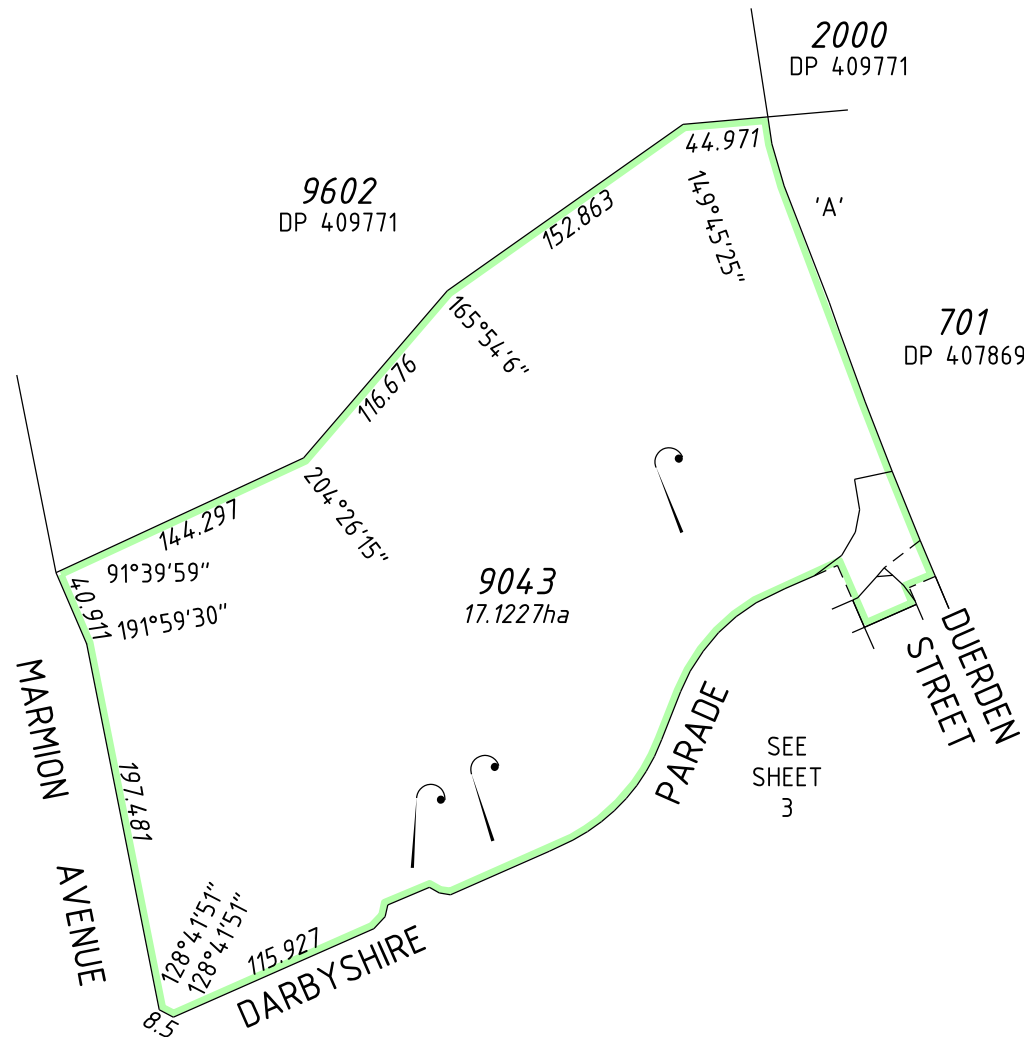

INTERESTS AND NOTIFICATIONS

SUBJECT	PURPOSE	STATUTORY REFERENCE	ORIGIN	LAND BURDENED	BENEFIT TO	COMMENTS
(X)	EASEMENT	SEC 195 & 196 OF THE LAA	DOC	LOT 9043	CITY OF WANNEROO & THE PUBLIC AT LARGE	PUBLIC ACCESS
	NOTIFICATION	SEC 70A OF THE TLA	DOC	LOT 1422		CITY OF WANNEROO (TRAFFIC NOISE)
	NOTIFICATION	SEC 165 OF THE P & D ACT	DOC	LOT 1422		WESTERN AUSTRALIAN PLANNING COMMISSION (BUSHFIRE MANAGEMENT PLAN)

PRELIMINARY ONLY UNLODGED VERSION
SUBJECT TO LANDGATE AUDIT

This plan is
-Current as at 19.10.2017
-Subject to change without notice
-Not intended for design use, a LANDGATE CERTIFIED
CORRECT copy should be obtained for such purposes.

SEE SURVEY SHEET(S) FOR SURVEY INFORMATION

SURVEY CARRIED OUT UNDER REG 26A
SPECIAL SURVEY AREA GUIDELINES

HELD BY LANDGATE IN DIGITAL FORMAT ONLY



SCALE: 1:4000 AT A2 SIZE

veris

VERIS
(08) 6241 3333
www.veris.com.au

S:\Projects\10\10791\carto\statutory drafting\10791dp46.dgn
fp10791-097-r17-dp46.acs FP-10791-219-VER 2.0

TYPE FREEHOLD S.S.A. YES/NO

PURPOSE SUBDIVISION

PLAN OF

LOTS 1422, 9043
& ROADS

FORMER TENURE D.O.L. FILE

LOT 9041
DP 410670
C/T 2926/322

LOCAL AUTHORITY
CITY OF WANNEROO

LOCALITY
ALKIMOS

FIELD RECORD 105978 (SAM 4178)

SURVEYOR'S CERTIFICATE - REG 54

I, ROBERT GEOFFREY BEARDMAN
hereby certify that this plan is accurate and is a correct
representation of the -
(a) *survey; and/or
(b) *calculations from measurements recorded in the field
records,
[* delete if inapplicable]
undertaken for the purposes of this plan and that it
complies with the relevant written law(s) in relation to
which it is lodged.

LICENSED SURVEYOR DATE

LODGED

DATE FEE PAID ASSESS No.

I.S.C.

EXAMINED

DATE

WESTERN AUSTRALIAN PLANNING COMMISSION

FILE 152931

Delegated under S.16 P&D Act 2005 DATE

IN ORDER FOR DEALINGS

SUBJECT TO

FOR INSPECTOR OF PLANS AND SURVEYS DATE

APPROVED REG 26A (4)

INSPECTOR OF PLANS AND SURVEYS DATE
(S. 18 Licensed Surveyors Act 1909)



GOVERNMENT OF
WESTERN AUSTRALIA




DEPOSITED PLAN

411744

SHEET 1 OF 3 SHEETS - VERSION 2
(PLUS SURVEY SHEETS)


FOR HEADING SEE SHEET 1
FOR INTERESTS AND NOTIFICATIONS SEE SHEET 1

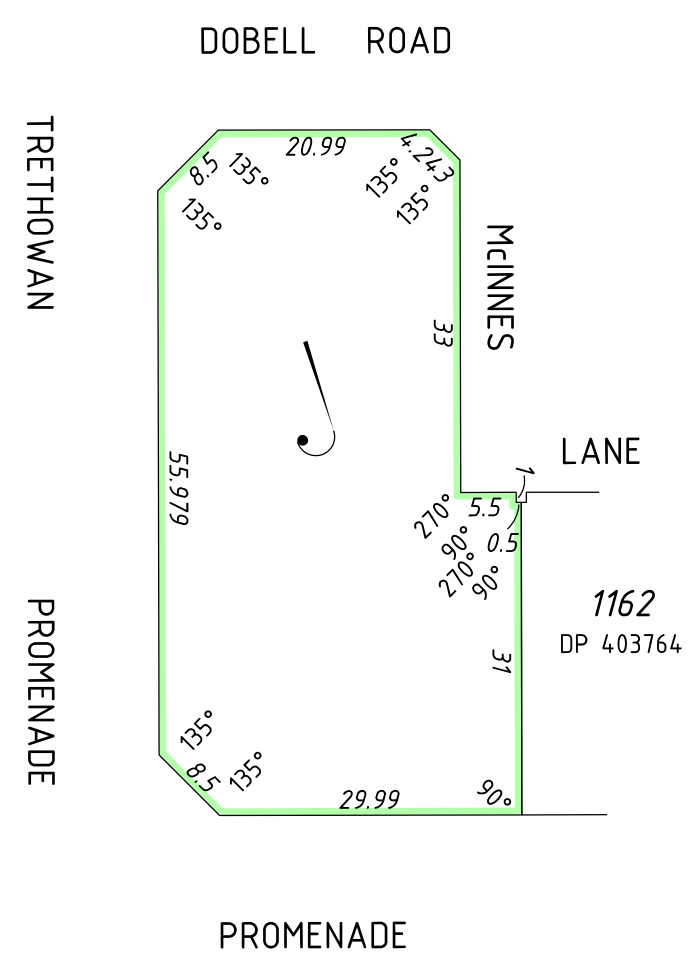

**PRELIMINARY ONLY UNLODGED VERSION
SUBJECT TO LANDGATE AUDIT**

This plan is
-Current as at 19.10.2017
-Subject to change without notice
-Not intended for design use, a **LANDGATE CERTIFIED**
CORRECT copy should be obtained for such purposes.

HELD BY LANDGATE IN DIGITAL FORMAT ONLY

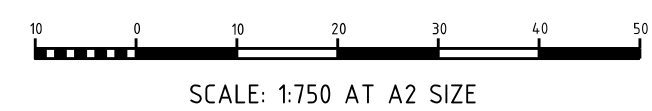

VERIS
(08) 6241 3333
www.veris.com.au
10791dp46(sheet 2).dgn
FP-10791-219-VER 2.0

LICENSED SURVEYOR		DATE
 GOVERNMENT OF WESTERN AUSTRALIA		
DEPOSITED PLAN 411744 SHEET 2 OF 3 SHEETS - VERSION 2 (PLUS SURVEY SHEETS)		

SEE ENLARGEMENT AT 'A'
ON SHEET 1

[illegible]

2

This plan is
-Current as at 19.10.2017
-Subject to change without notice
-Not intended for design use, a LANDGATE CERTIFIED
CORRECT copy should be obtained for such purposes.

veris

ATE



DEPOSITED PLAN

411744

SHEET 3 OF 3 SHEETS - VERSION 2
(PLUS SURVEY SHEETS)

AMENDMENTS TABLE (SURVEY SHEETS ONLY)			
VER.	AMENDMENT	AUTHORISED BY	DATE

FOR SURVEY INFORMATION ONLY
SURVEY INFORMATION COMPRISES
SURVEY SHEET A

SURVEY CARRIED OUT UNDER REG 26A
SPECIAL SURVEY AREA GUIDELINES

ALL BEARINGS AND DISTANCES ON THIS SHEET
ARE THE RESULT OF LEAST SQUARES ADJUSTMENTS
CARRIED OUT ON FIELD OBSERVATIONS

SURVEYOR'S CERTIFICATE - REG 54


I, LAURENCE JOHN GATTI
hereby certify that this plan is accurate and
is a correct representation of the -
(a) *survey; and/or
(b) *calculations from measurements
recorded in the field records,
[* delete if inapplicable]
undertaken for the purposes of this plan
and that it complies with the relevant
written law(s) in relation to which it is
lodged.

SURVEYOR'S CERTIFICATE - REG 55E(d)

The marks shown on these plans of survey
were in place on 11/09/2017

LICENSED SURVEYOR

DATE

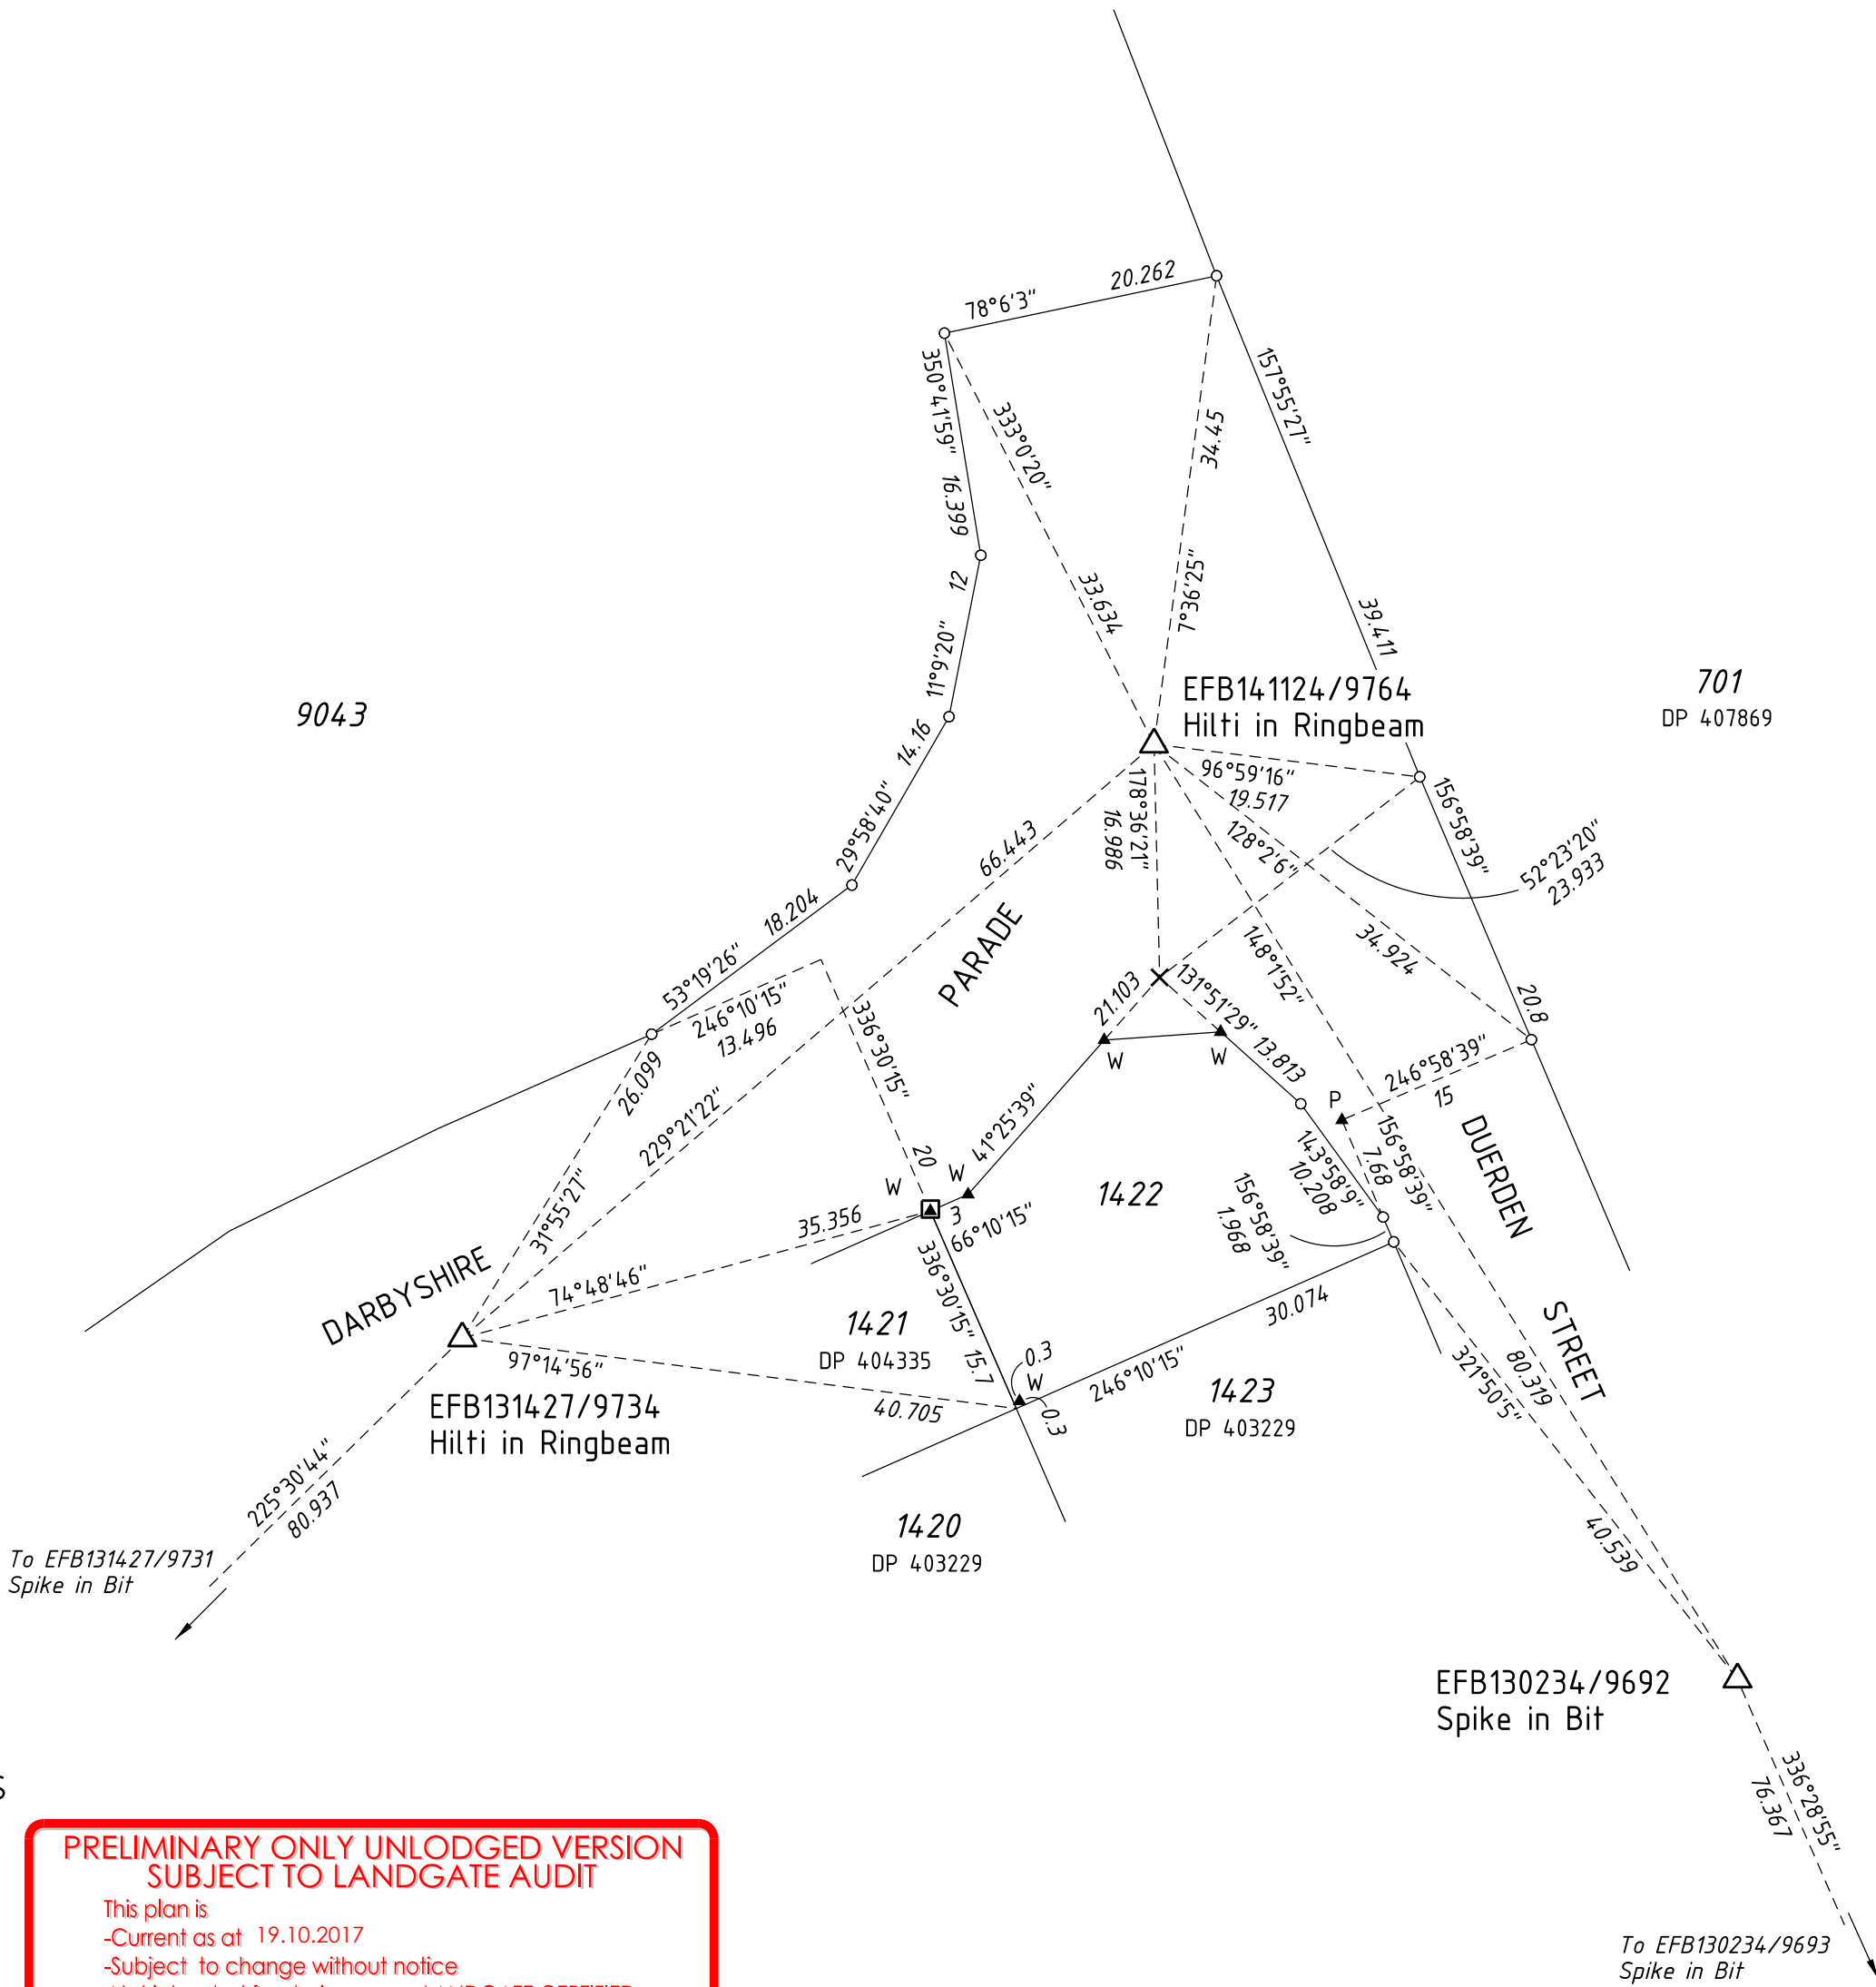

THIS SUBDIVISION AT THE TIME OF SURVEY
MAY CONTAIN RETAINING WALLS WHICH ARE
ALL LOCATED WITHIN THE HIGH (OR LOW) LOT/S

PROJECT GRID IS PCG 94

PRELIMINARY ONLY UNLODGED VERSION
SUBJECT TO LANDGATE AUDIT

This plan is
-Current as at 19.10.2017
-Subject to change without notice
-Not intended for design use, a LANDGATE CERTIFIED
CORRECT copy should be obtained for such purposes.

HELD BY LANDGATE IN DIGITAL FORMAT ONLY

SCALE: 1:500 AT A2 SIZE

P Path
W Wall

LEGEND

- Standard Survey Mark (SSM)
- Permanent Survey Mark (PSM)
- Permanent Control Mark (PCM)
- Temporary Control Mark (TCM)
- Peg unless stated otherwise
- Nail
- Nail and Plate
- Spike unless stated otherwise
- Drill Hole
- Deck Spike
- Deck Spike and Plate



DEPOSITED PLAN
411744
SURVEY SHEET A
VERSION 1