


Wallis Rd upgrade for Haulage

Design & Construction of Passing Bays


Legend

Wallis RD 1400m

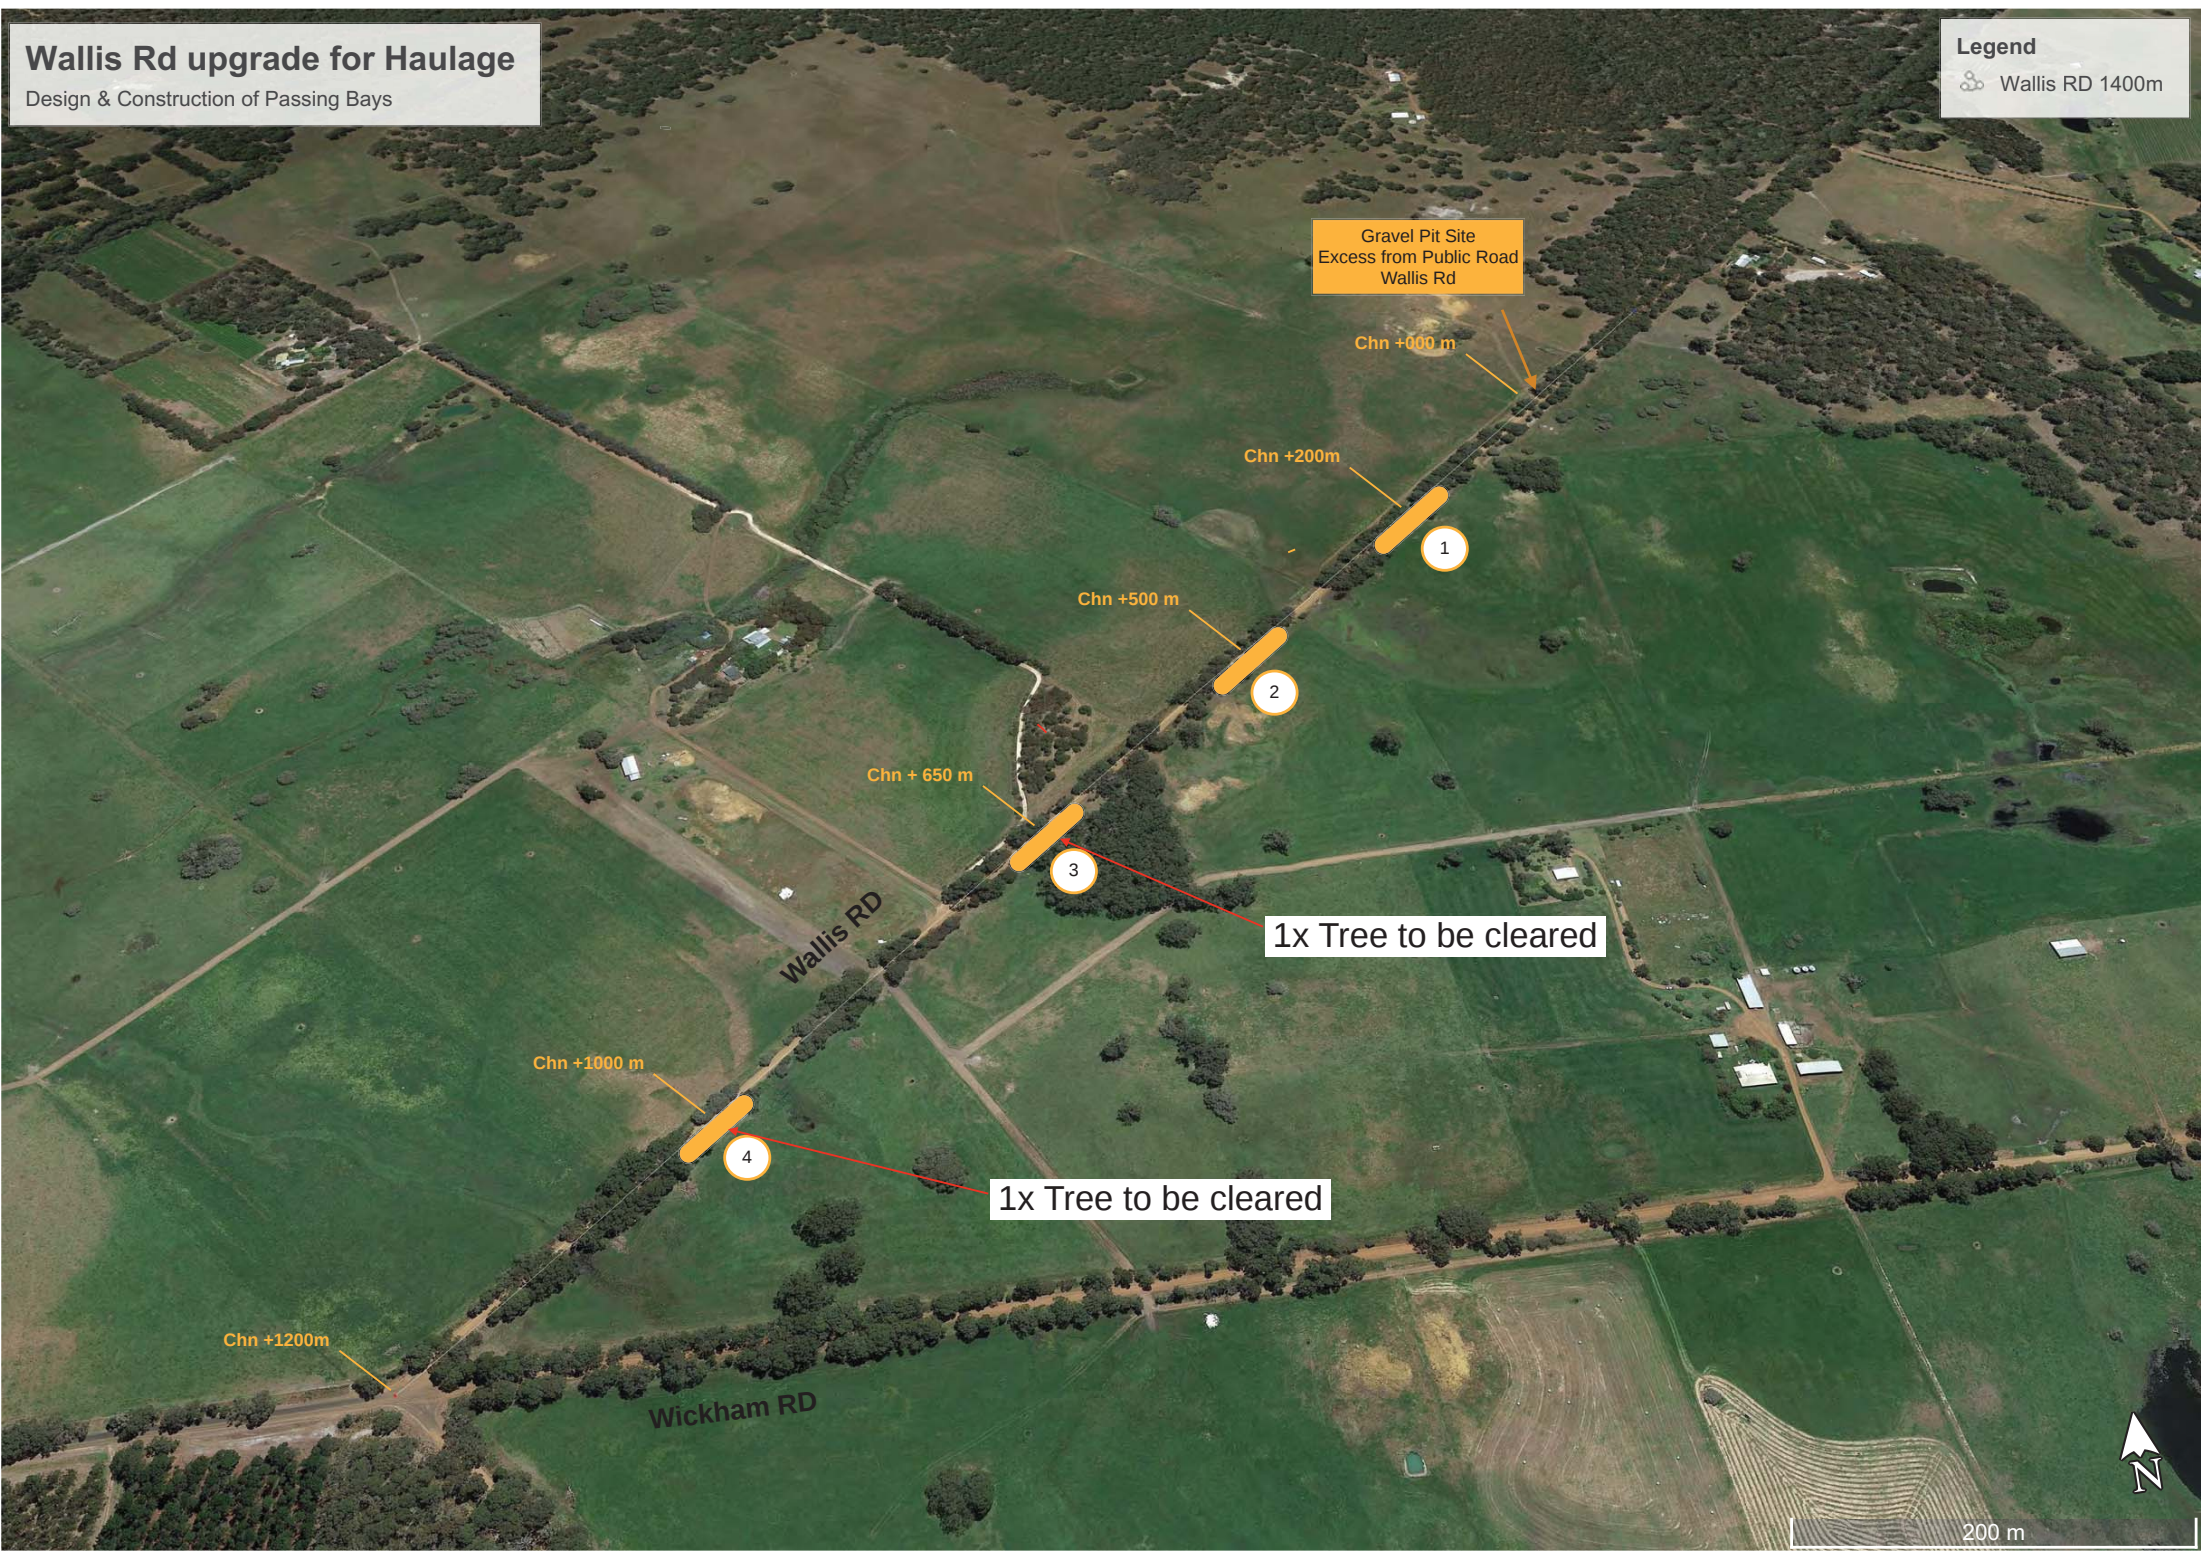


DATE PLOTTED: 15 October, 2018 - 7:34pm

XREF's: x-Base
CAD FILE: C:\Drafting\Agtech\Projects\2018-10-04 Wallis Rd - Road\GA-001.dwg


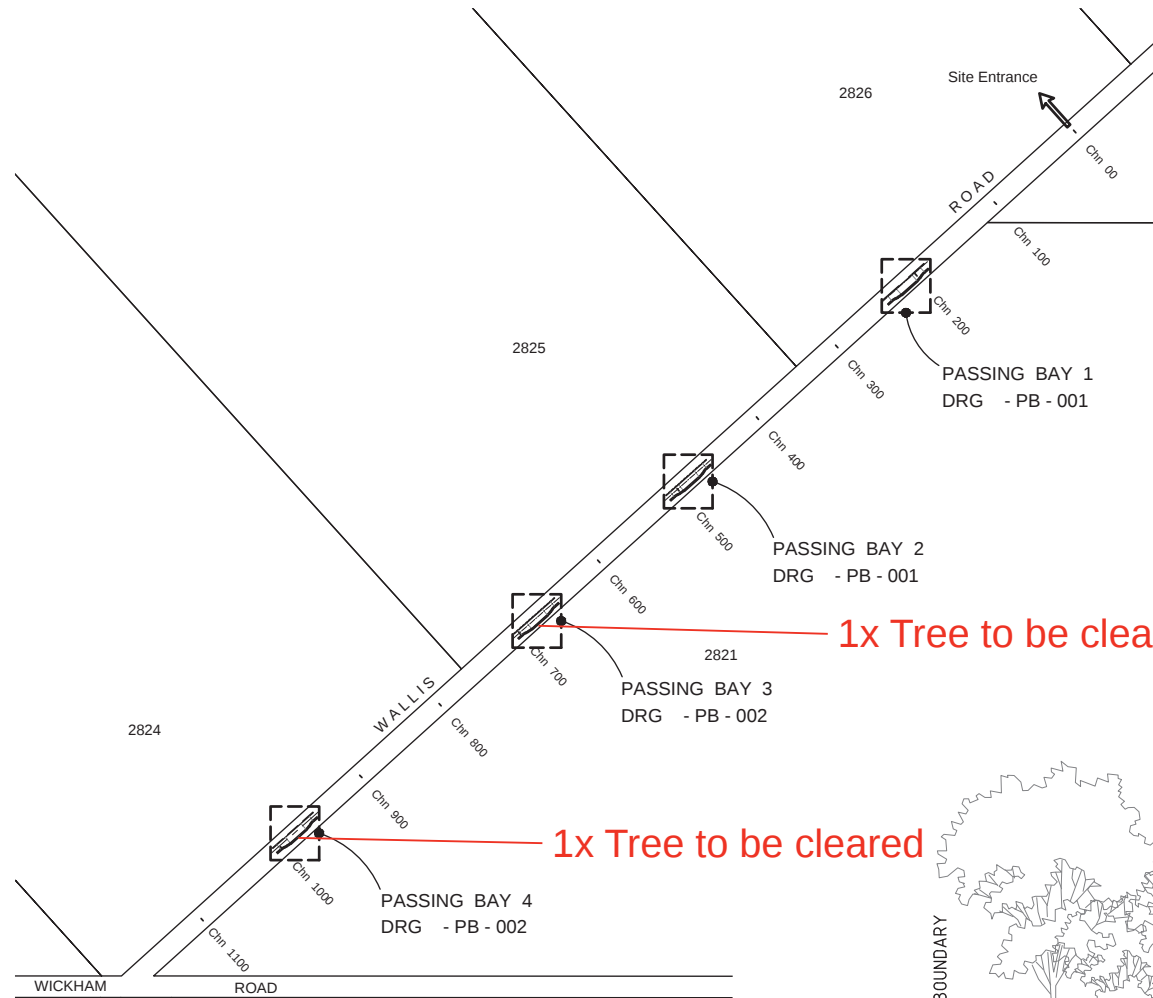


PASSING BAYS
LOCATION PLAN
SCALE 1 : 5000

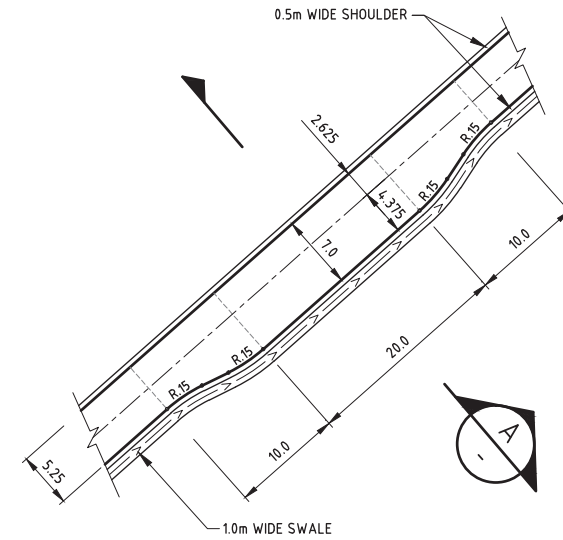

PASSING BAY
TYPICAL LAYOUT
PLAN

DIMENSIONS ARE IN METRES
SCALE 1 : 500

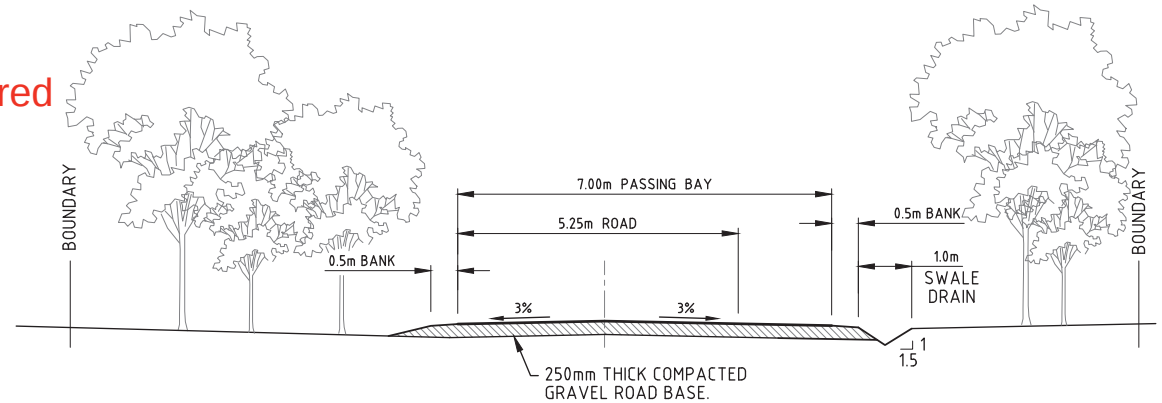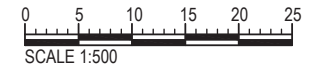

PASSING BAY
SECTION A - A
SCALE 1 : 100




Disclaimer : ALL INFORMATION CONTAINED IN THIS DOCUMENT IS BASED ON RELIABLE SOURCES. THIS CONSULTANCY BUSINESS ACCEPTS NO RESPONSIBILITY FOR RESULTANT ERRORS HEREIN AND ANY DAMAGE OR LOSS, SUFFERED BY ANY INDIVIDUAL OR CORPORATION.

SLADE AG TECH
COWARAMUP
Southconsult Pty Ltd
t/a SLADE AG TECH
17 Holly Place
Cowaramup 6284
W. A.
Mob : +61 0474 203 115
E : info@southconsult.com.au

A	15.10.2018	ISSUED FOR APPROVAL	C.G.	SSC	
Rev	Date	Description	Drawn	Appr.	

Drawn : Civil Graphix	Client : N. & C. ADAMSON EARTHMOVING	Local Authority : Augusta Margaret River Shire Council			
Designed : S. Schulz	Project Title : PROPOSED PASSING BAYS - WALLIS ROAD WITCHCLIFFE	Scale AS SHOWN			
Date : 09/10/2018	Drawing Title : PASSING BAYS - LOCATION PLAN	Project No.			
Datum : AHD	TYPICAL LAYOUT AND CROSS SECTION	Drawing Number : - GA - 001	Sheet Size : A3	Rev No. : A	

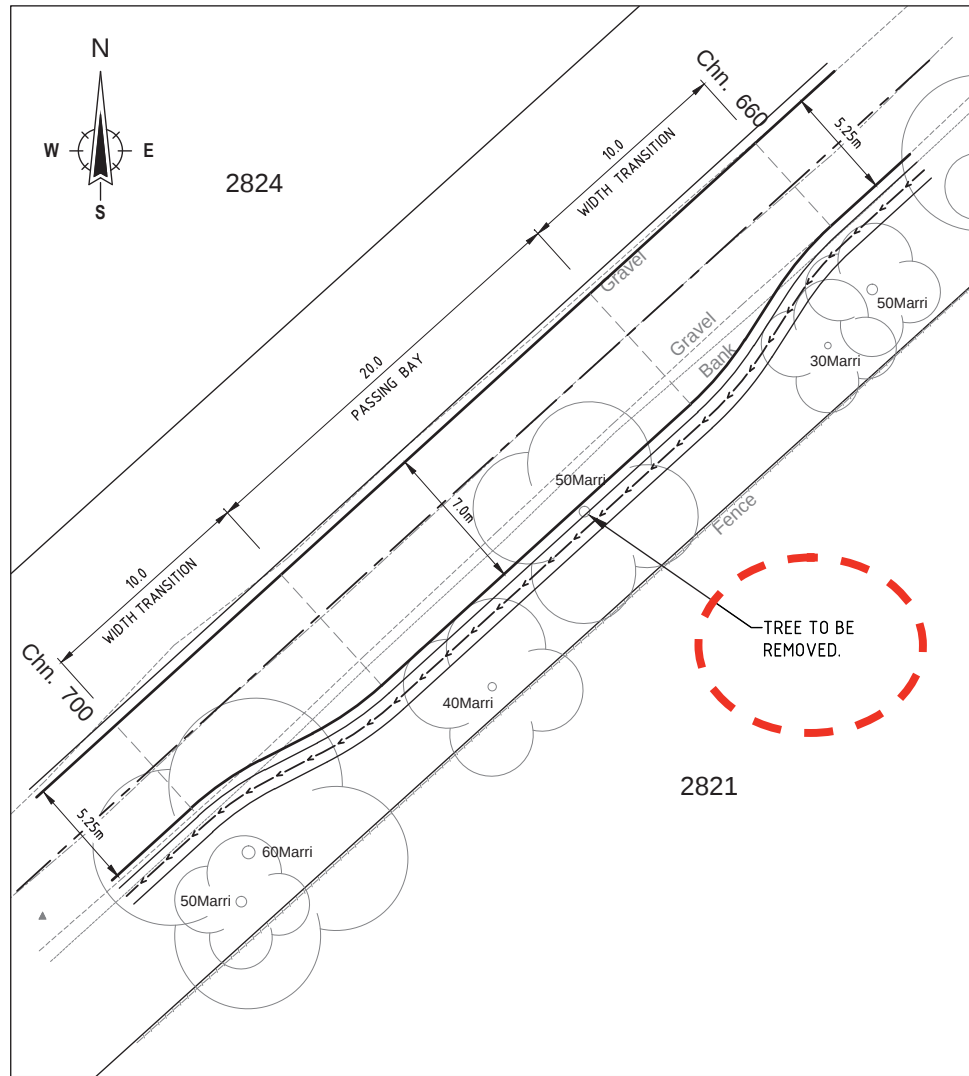

PLAN
PASSING BAY 3

SCALE 1 : 250




Disclaimer : ALL INFORMATION CONTAINED IN THIS DOCUMENT IS BASED ON RELIABLE SOURCES. THIS CONSULTANCY BUSINESS ACCEPTS NO RESPONSIBILITY FOR RESULTANT ERRORS HEREIN AND ANY DAMAGE OR LOSS, SUFFERED BY ANY INDIVIDUAL OR CORPORATION.

Rev	Date	Description	Drawn	Appr.
A	15.10.2018	ISSUED FOR APPROVAL.		

SLADE AG TECH
COWARAMUP
Southconsult Pty Ltd
t/a SLADE AG TECH
17 Holly Place
Cowaramup 6284
W. A.
Mob : +61 0474 203 115
E : info@southconsult.com.au

Drawn : Civil Graphix
Designed : S. Schulz
Date : 09/10/2018
Datum : A.H.D.

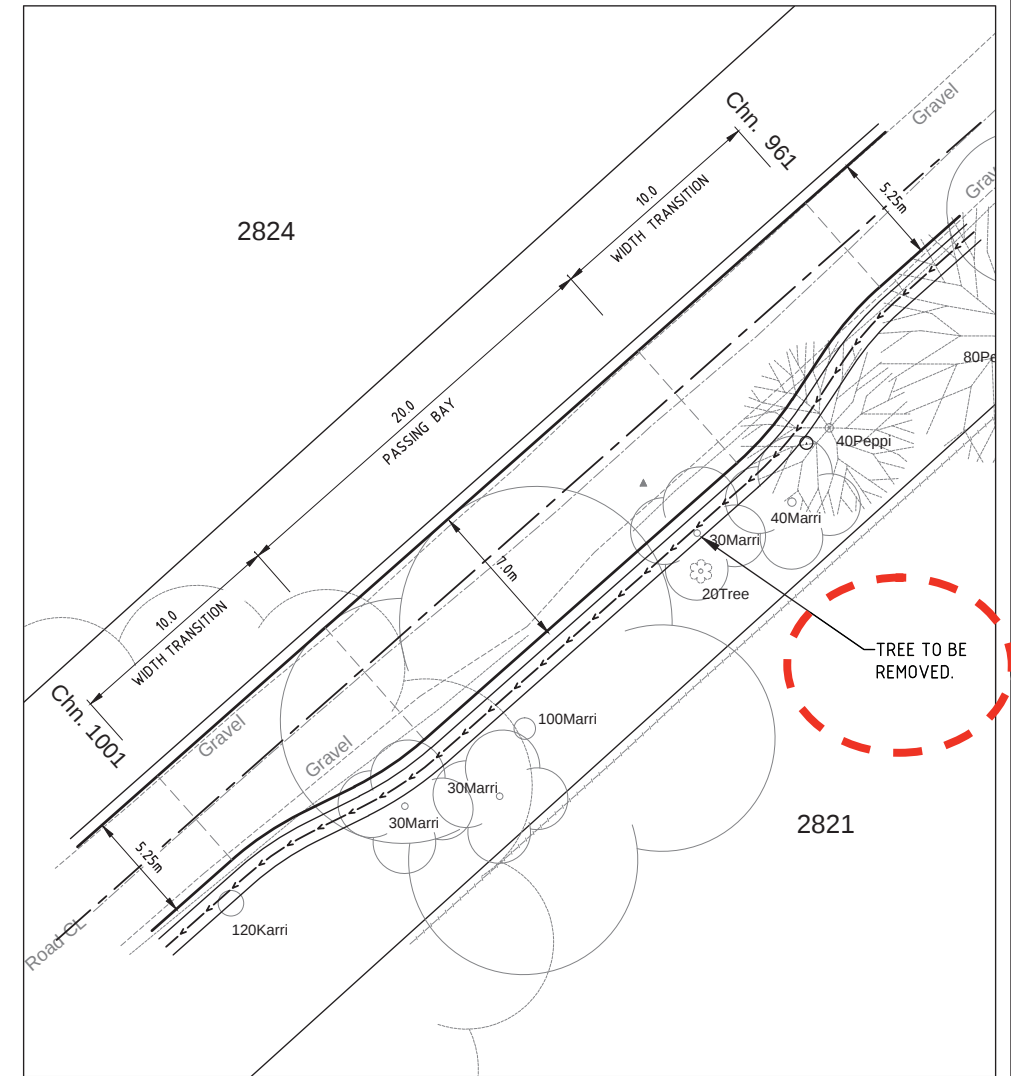

PLAN
PASSING BAY 4

SCALE 1 : 250

NOTE :

1. REFER TO DRAWING - GA - 001 FOR PASSING BAYS LOCATION PLAN, TYPICAL LAYOUT AND CROSS SECTION.
2. THIS PLAN INDICATES THE EXTENTS OF THE PASSING BAYS. FINAL LOCATION OF PASSING BAYS IS TO BE DETERMINED ON SITE TO MINIMISE IMPACT ON EXISTING VEGETATION.



Client : N. & C. ADAMSON EARTHMOVING	Project No.	Sheet Size	Rev No.
Project Title : PROPOSED PASSING BAYS - WALLIS ROAD WITCHCLIFFE	Drawing Number	A3	A
Drawing Title : PASSING BAY 3 AND 4 PLAN	- PB - 002		



Proposed Passing Bay 3



Tree (2) to be removed

Proposed Passing Bay 4



Canopy of Tree (2)

Proposed Passing Bay 4