
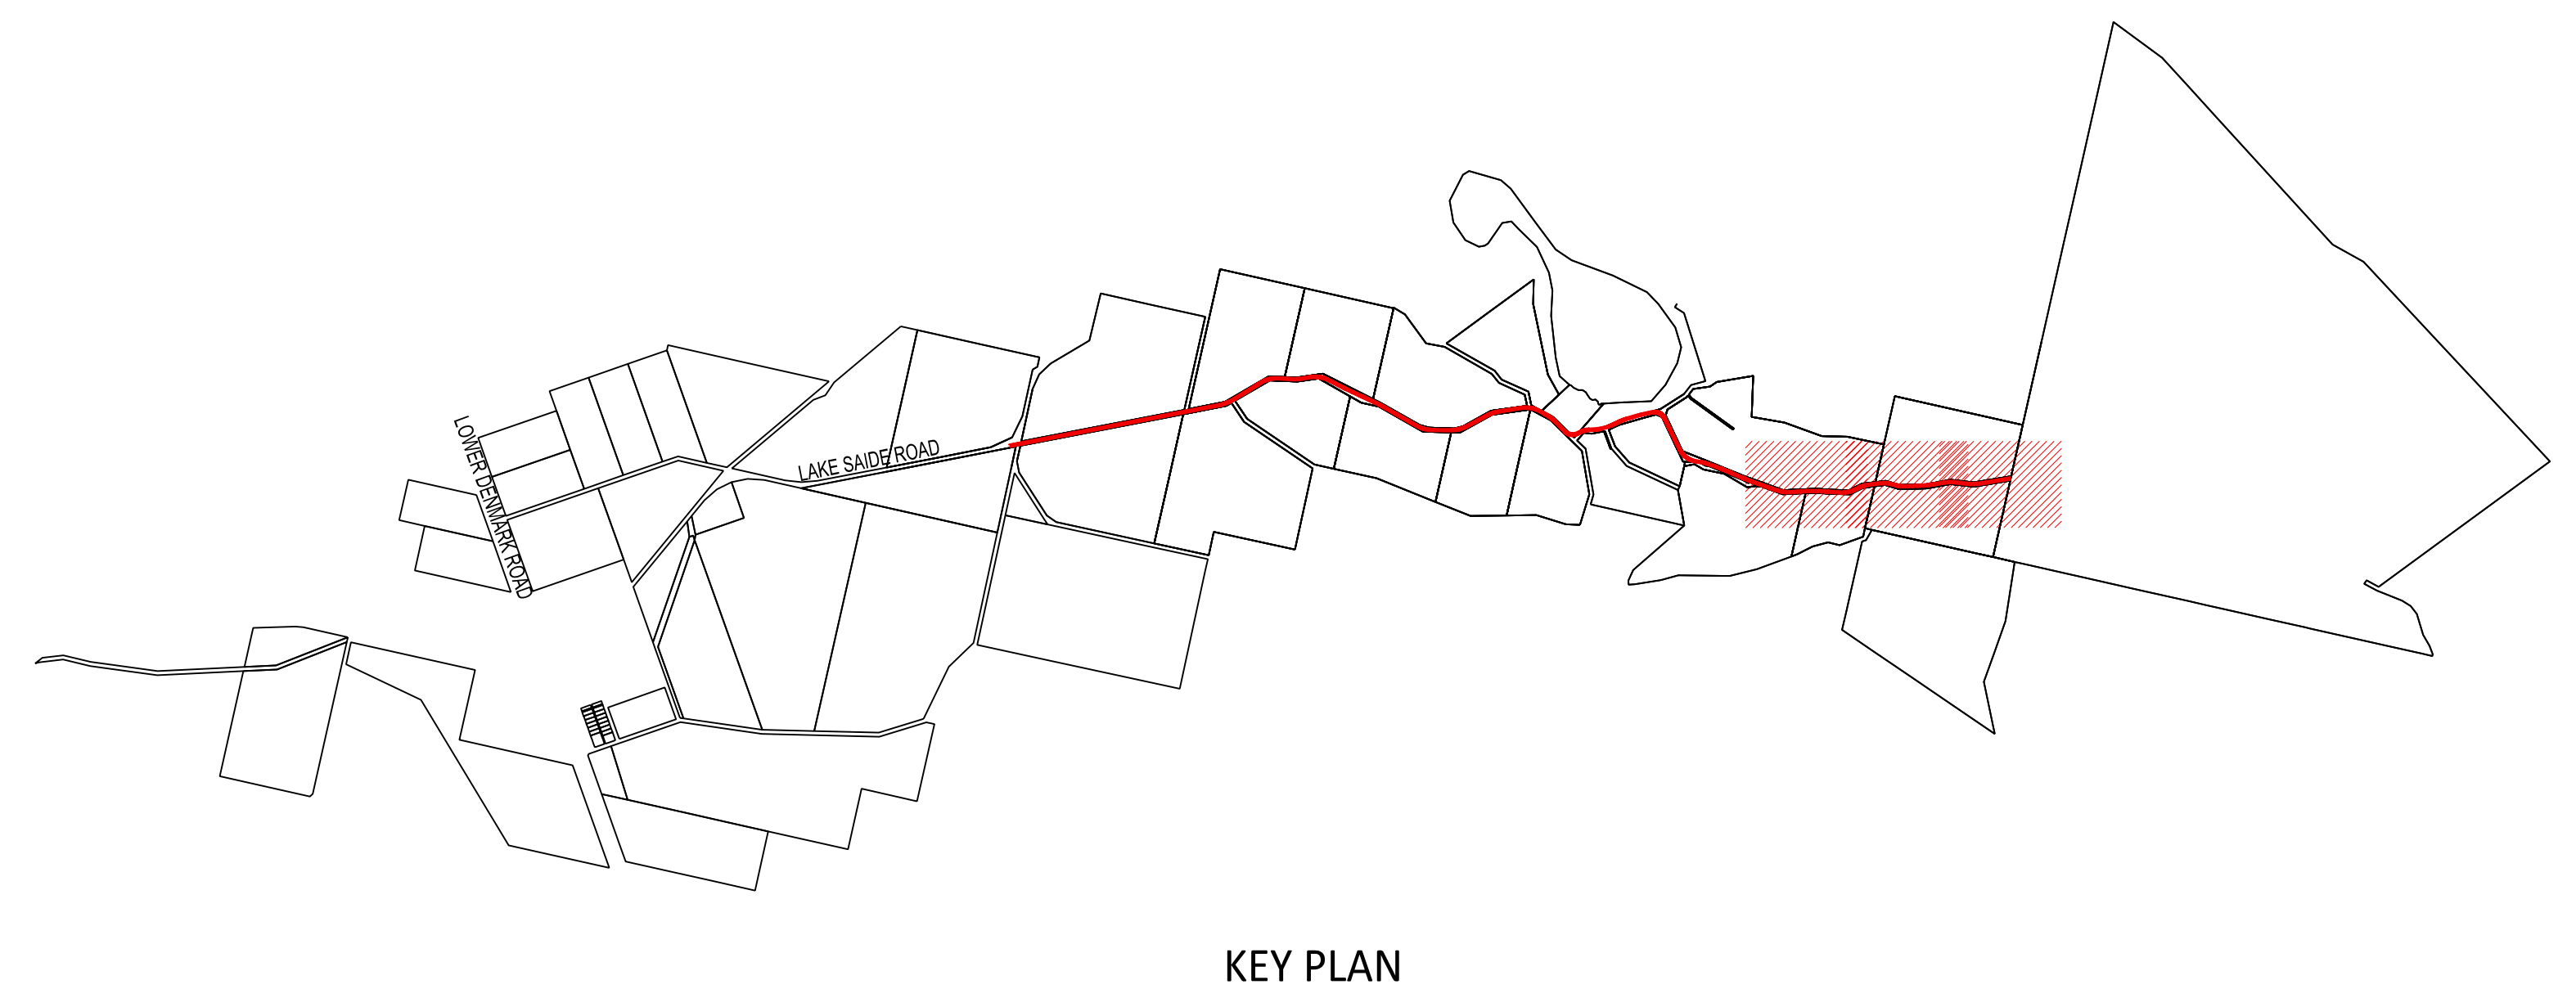
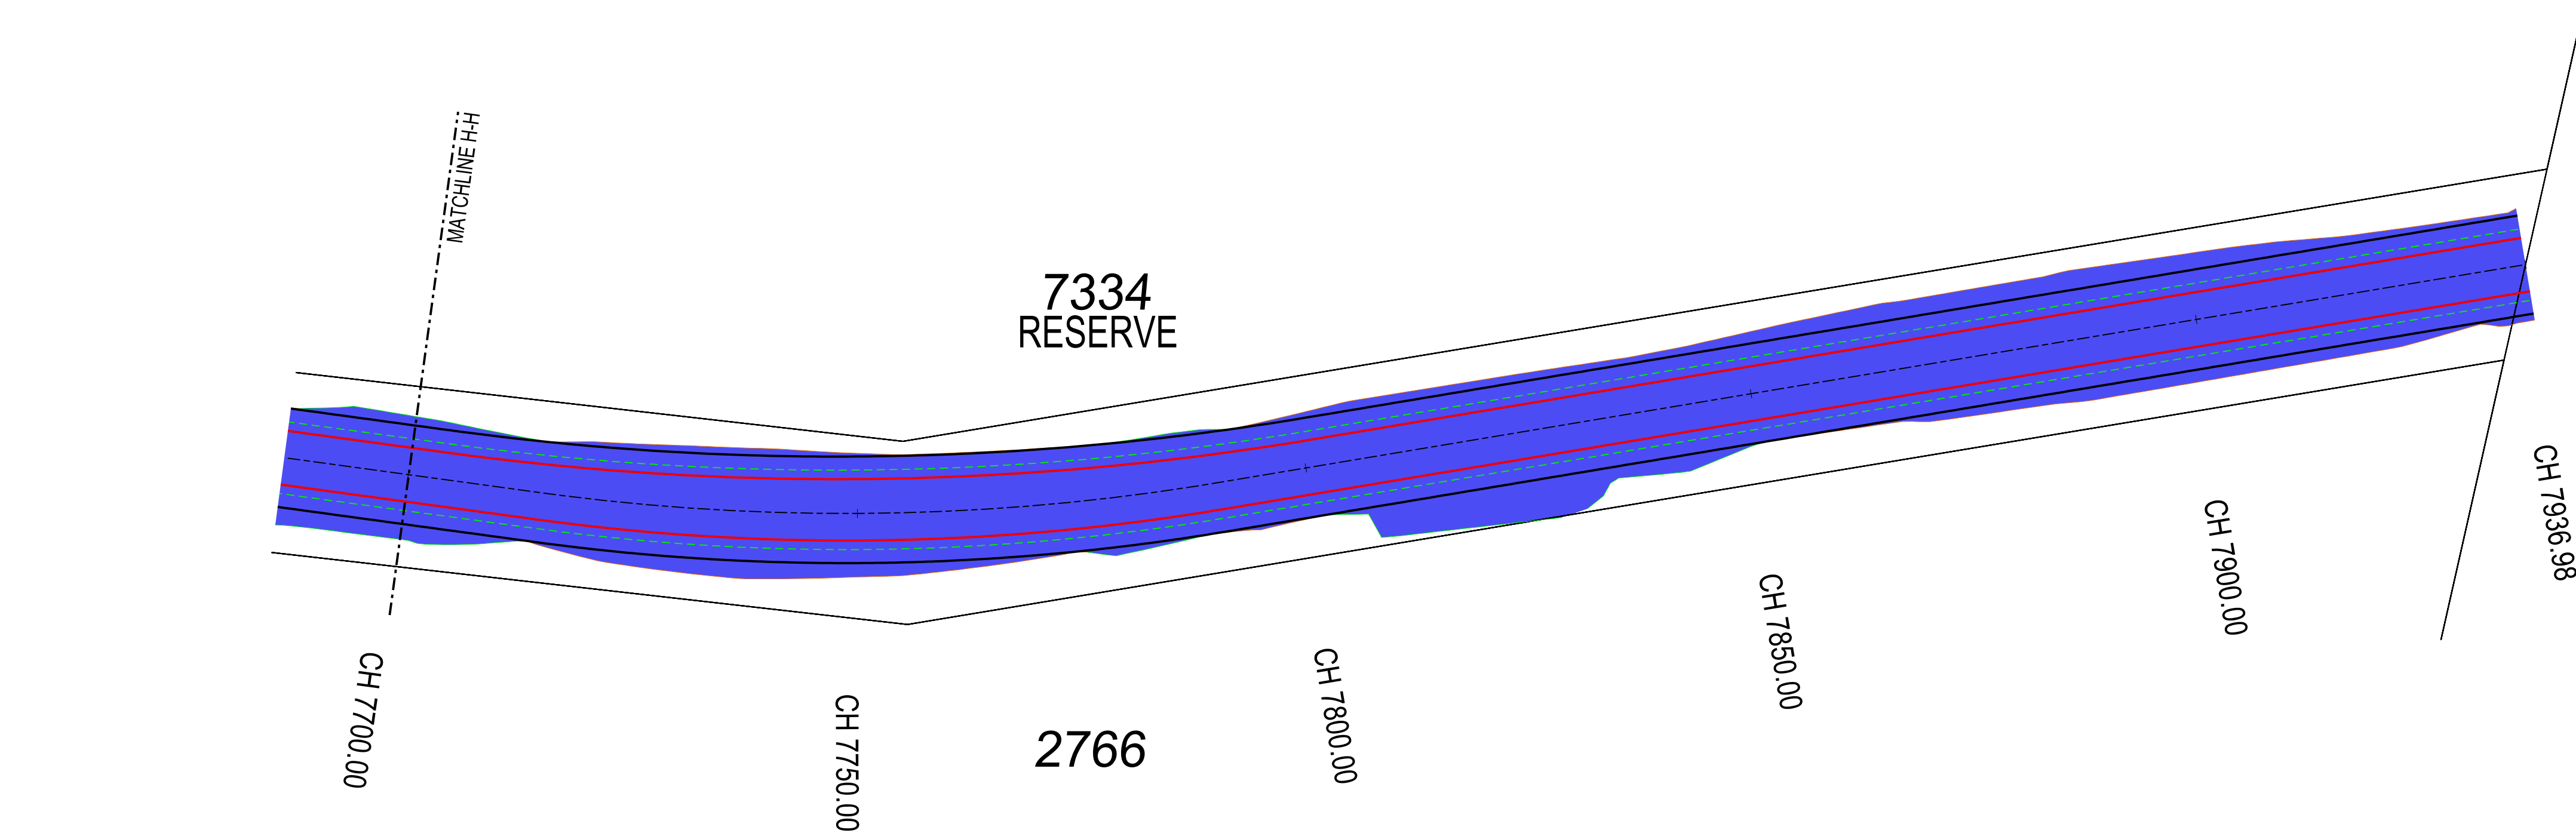


- LEGEND
- EXISTING ROAD
 - PROPOSED EDGE OF BITUMEN
 - PROPOSED 1.2m WIDE SHOULDER
 - PROPOSED CLEARING EXTENTS
 - PROPOSED TABLE DRAIN
 - EXISTING TREES - KARRI
 - EXISTING TREES
 - 2558** LOT NUMBER
 - EXISTING OVERHEAD POWER

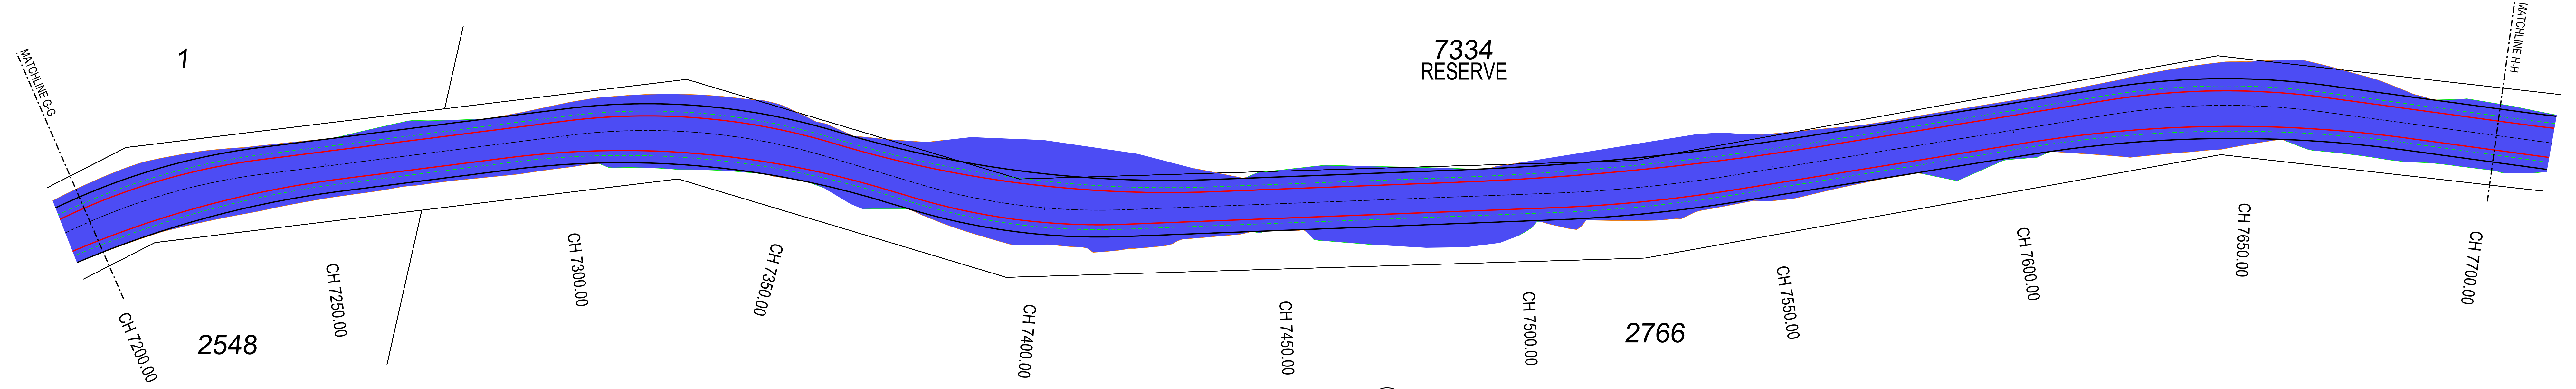

THIS DRAWING HAS BEEN DOCUMENTED IN COLOUR.
 THIS DRAWING IS REQUIRED TO BE PRINTED IN COLOUR.
 FAILURE TO DO SO MAY RESULT IN LOSS OF INFORMATION.
 BLACK AND WHITE PRINTING MAY BE USED IF SPECIFIC BLACK AND
 WHITE DOCUMENTS HAVE BEEN OBTAINED FROM WGE-STANTEC.

REV	DESCRIPTION	DRW	DGN	VER	APPROVED	DATE
A	ORIGINAL ISSUE					

--	--	--	--	--	--	--

0	5	10	25
A0 @ 1:500 (A2 @ 1:1000)			
P:\38553\Project Documentation\Civil Drawings & Design\Plan Roads.dgn			
N/A			
WAPC No.	COORDINATES	DATUM	

CLIENT TRUSTGR
PROJECT NULLAKI LIME PIT - ROAD UPGRADE
TITLE CLEARING PLAN

PRELIMINARY

38553	CI-060-SI-P4	A
PROJECT No.	DRAWING No.	REVISION