



Cut/Fill Report							
Volume Summary							
Name	Type	Cut Factor	Fill Factor	2d Area (m²)	Cut (m³)	Fill (m³)	Net (m³)
Design_Volume	full	1.000	1.000	1189.280	115.230	34.670	80.56<Cut>
Totals							
		2d Area (m²)	Cut (m³)	Fill (m³)	Net (m³)		
Total		1189.280	115.230	34.670	80.56<Cut>		


PLAN "A"
SCALE 1:500

LEGEND

- DESIGN 3m ACCESS TRACK WIDTH
- DESIGN 4m ACCESS TRACK WIDTH

NOTES:

- DISTANCES SHALL NOT BE SCALED FROM THE DRAWINGS. ALL DIMENSIONS SHALL BE VERIFIED ON SITE PRIOR TO COMMENCEMENT OF WORKS.
- SHOULD DISCREPANCIES EXIST BETWEEN THE SITE AND DRAWINGS PLEASE CONTACT DESIGNER.
- SHOULD THE DESIGN REQUIRE CHANGES, PLEASE ADVISE THE DESIGNER SO THE DRAWINGS CAN BE AMENDED.
- ANY AFFECTED VERGE AREA MUST BE REINSTATED TO PROPERTY OWNERS REQUIREMENTS OR AS PER PREVIOUS CONDITION.
- ALL VEGETATION AND TREES SHALL BE PROTECTED DURING CONSTRUCTION WORKS UNLESS OTHERWISE NOTED. ANY AFFECTED VERGE AREA MUST BE REINSTATED TO PROPERTY OWNERS REQUIREMENTS OR AS PER PREVIOUS CONDITION.

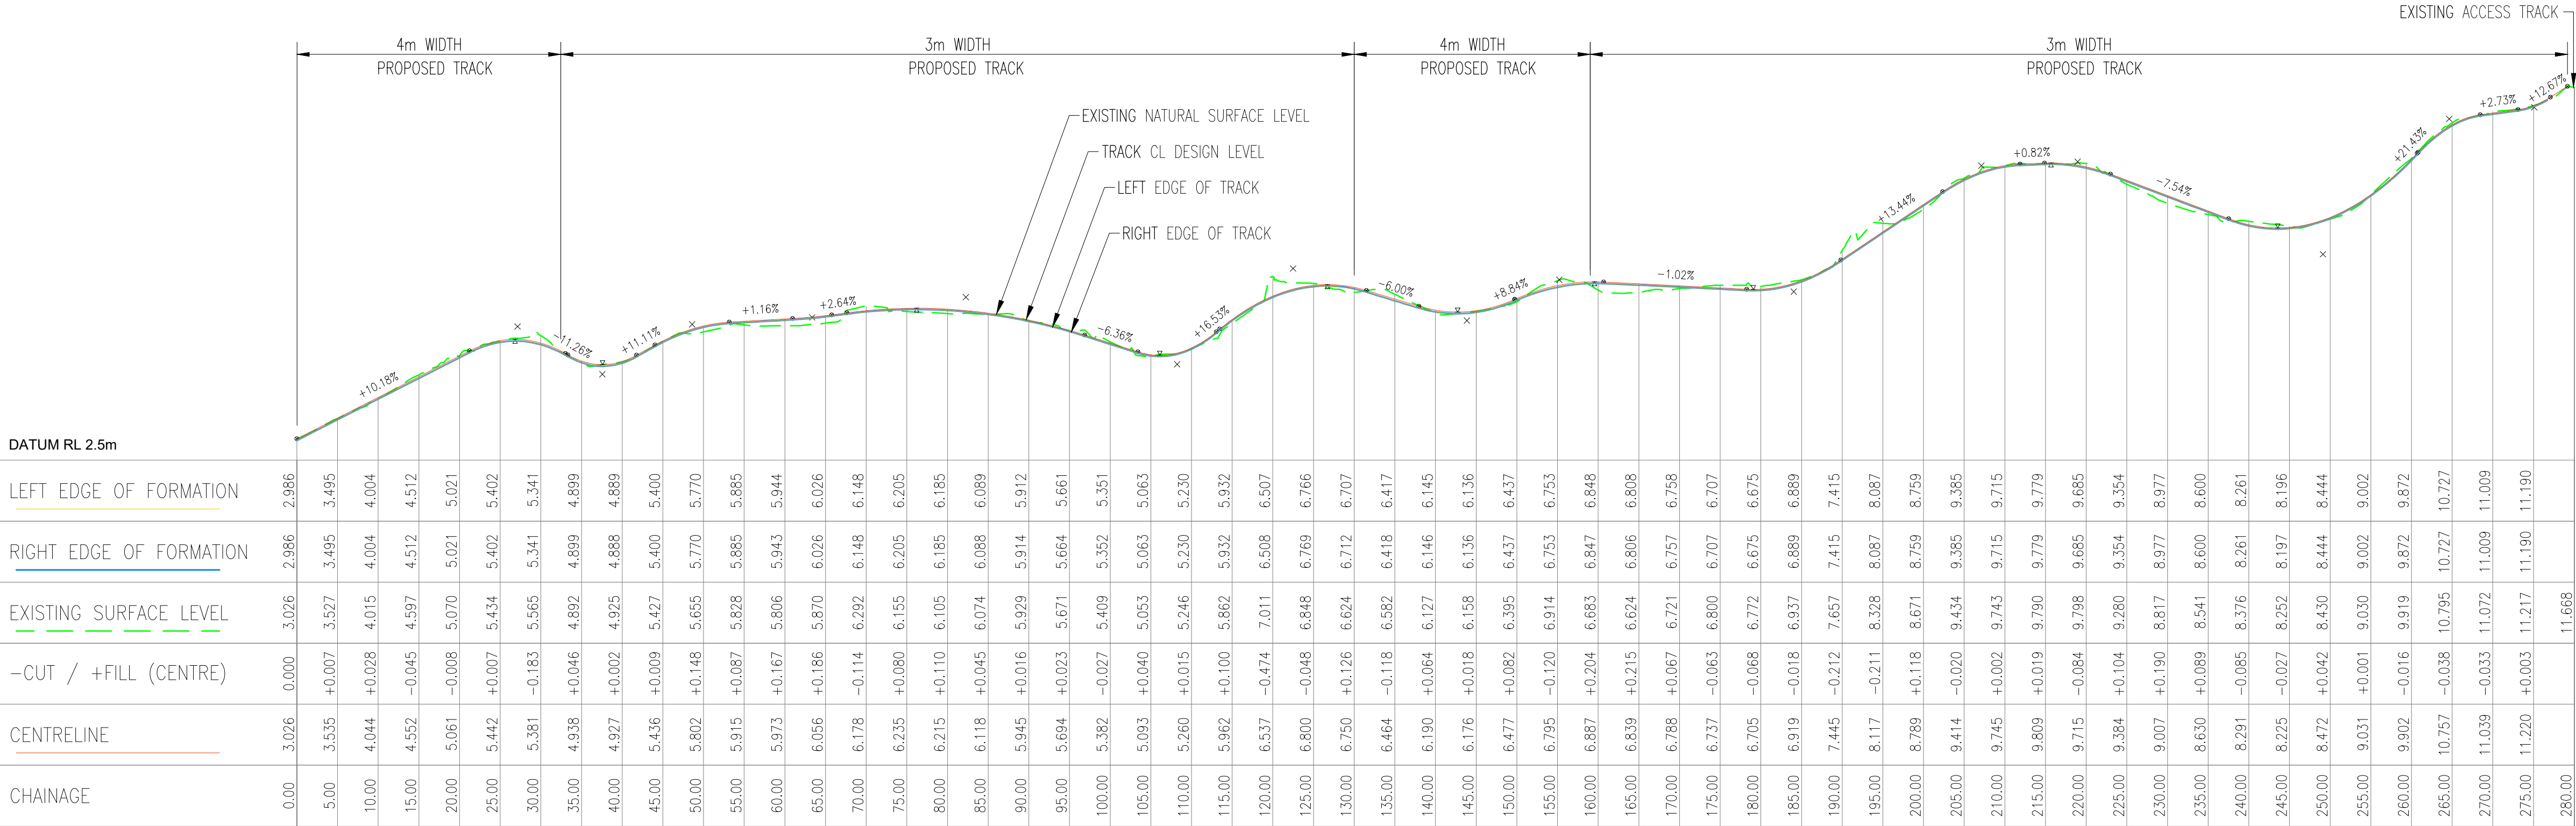

PROFILE
SCALE 1:500 (HORIZ), 1:100 (VERT)



CITY OF WANNEROO
ASSETS

TWO ROCKS ROAD

TWO ROCKS BEACH ACCESS
OFFSET ACCESS TRACK
TWO ROCKS

CONSTRUCTION PLAN
SHEET 1 OF 1

DRAWING No. SHEET REVISION ORIGINAL DRG. SIZE

4285-2-0

A1

No.	REVISION	BY	DATE	AUTH	No.	REVISION	BY	DATE	AUTH
A	ISSUED FOR REVIEW	C.C.	10/2022						
B	AERIAL PHOTO UPDATED	C.C.	06/2023						
D	ISSUED FOR APPROVAL	C.C.	09/2023						

No.	REVISION	BY	DATE	AUTH	No.	REVISION	BY	DATE	AUTH

1:500	5 0 5 10 15 20 25	SCALE IN METRES @ A1
DATUM:	AHD	GRID: PCG-94































SURVEYED:	S. BUCKLE	10/2022
SURVEYOR	C. CARRILLO	10/2022
DESIGNED:	C. CARRILLO	10/2022

DRAWN:	C. CARRILLO	10/2022
MANAGER	L. NICHOLSON	11/09/2023
CHECKED:	K. ONDEK	11/09/2023
COORDINATOR	H. Singh	11/09/23

AUTHORISED:	L. NICHOLSON	11/09/2023
MANAGER	INFRASTRUCTURE CAPITAL WORKS	
APPROVED:	H. Singh	11/09/23
DIRECTOR	ASSETS	

FINANCE CODE	PR-4234	PWD No.	200009
DRAWING SET REF	23/183731	PWD CONTAINER No.	38998V02

Plotted: C:\p1\carril\carril\PROJECTS\PROJECTS\23\20\PR-4234 TWO ROCKS BEACH ACCESS - OFFSET ACCESS TRACK\DRAWING\4285-02-DWG.PRN-----

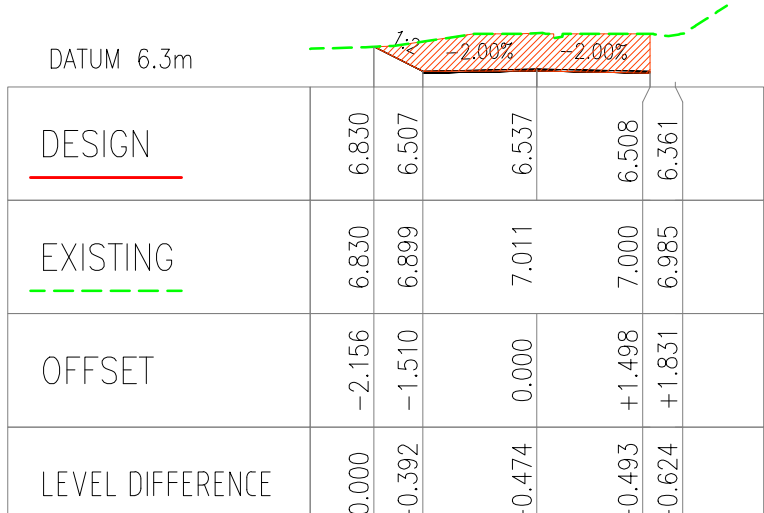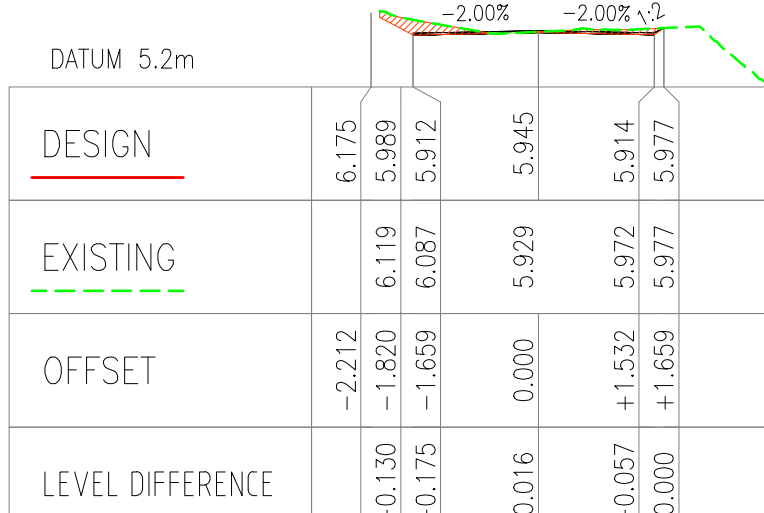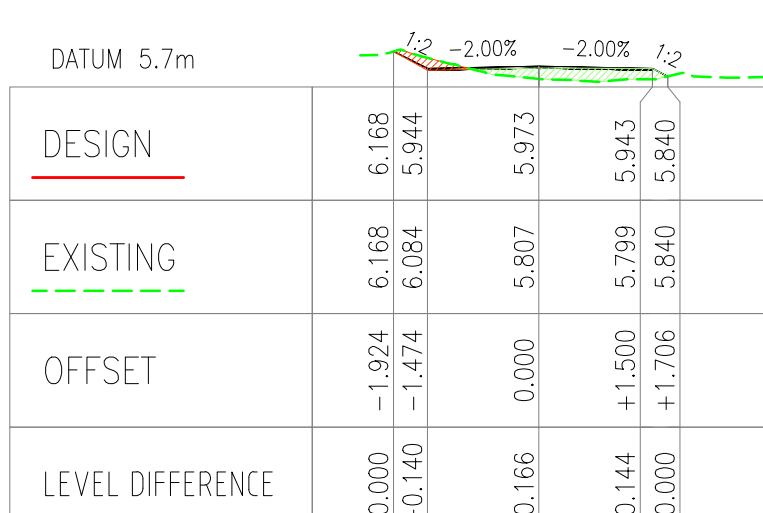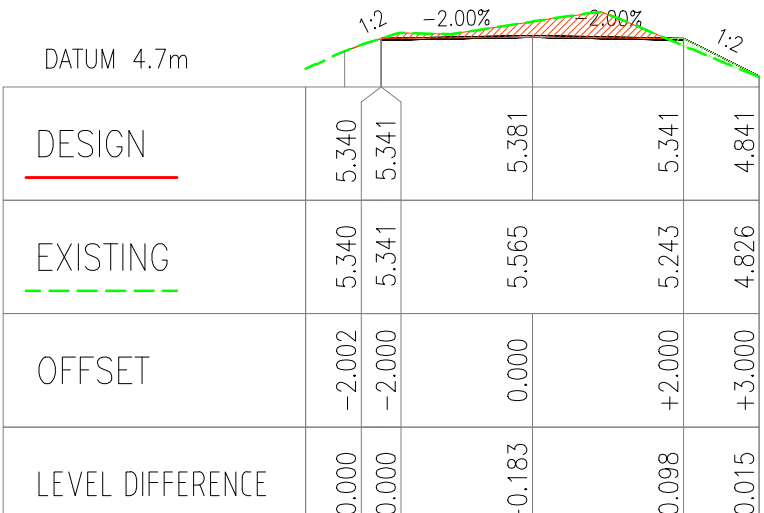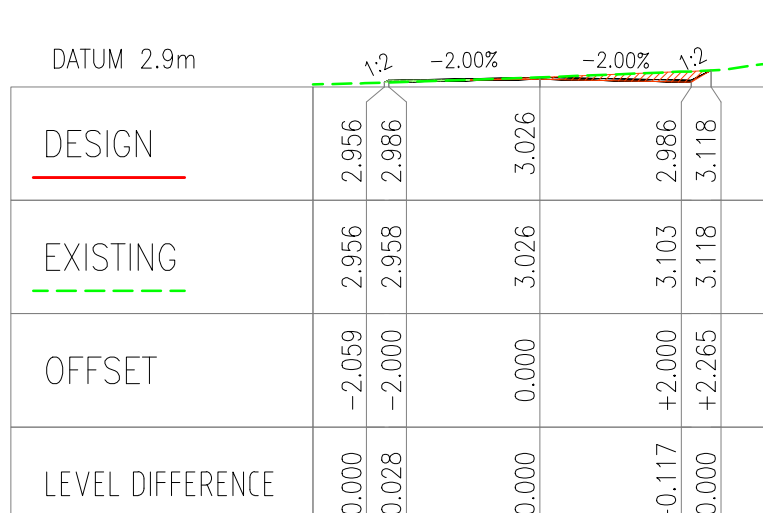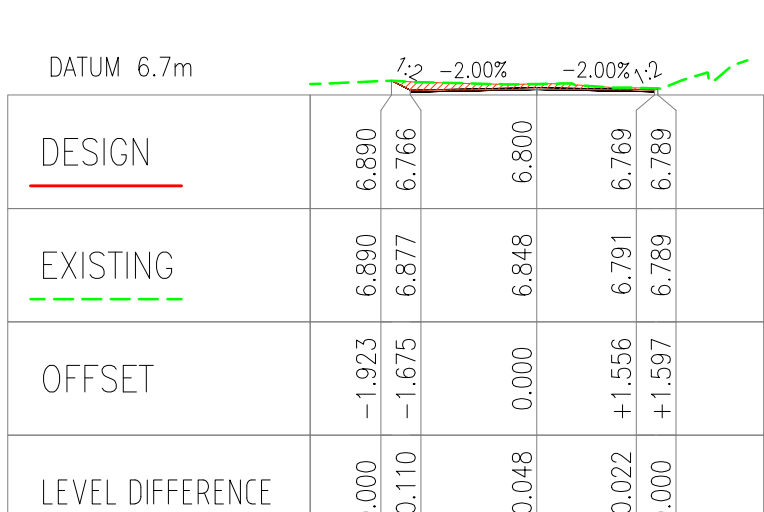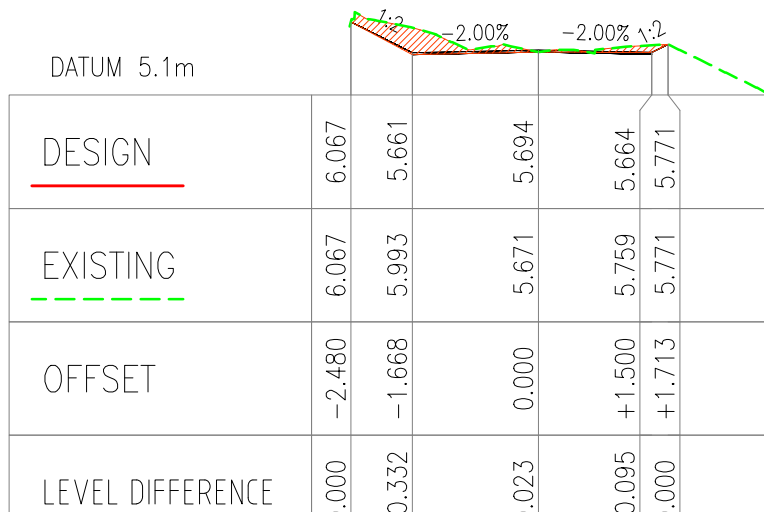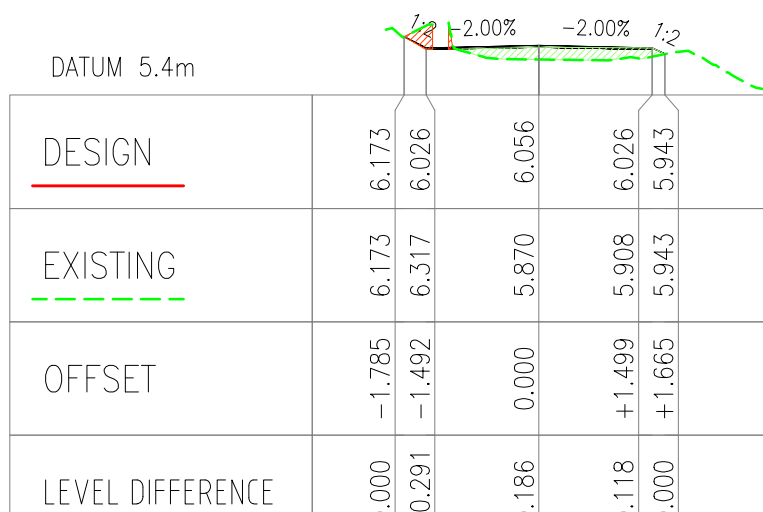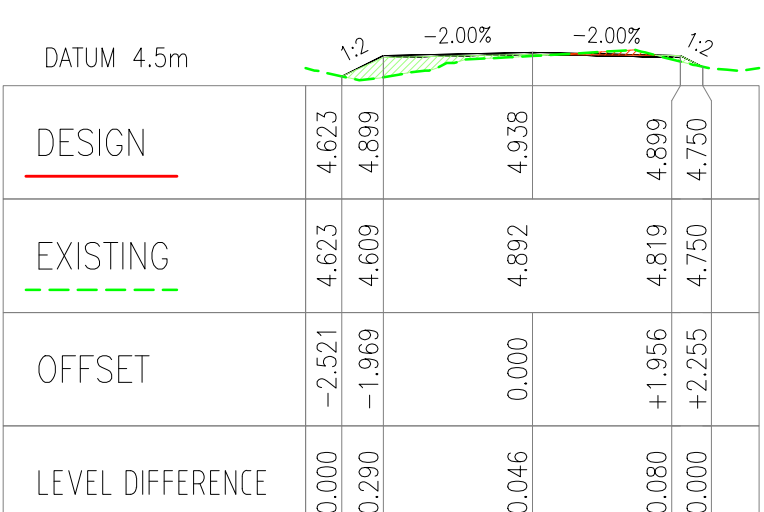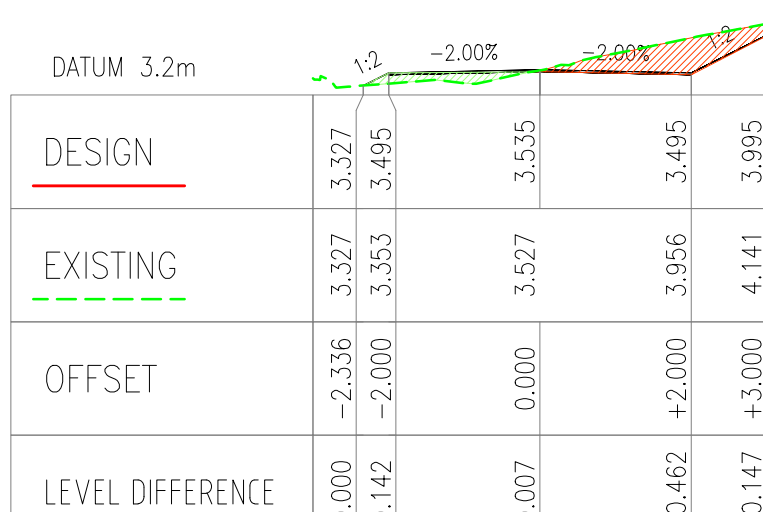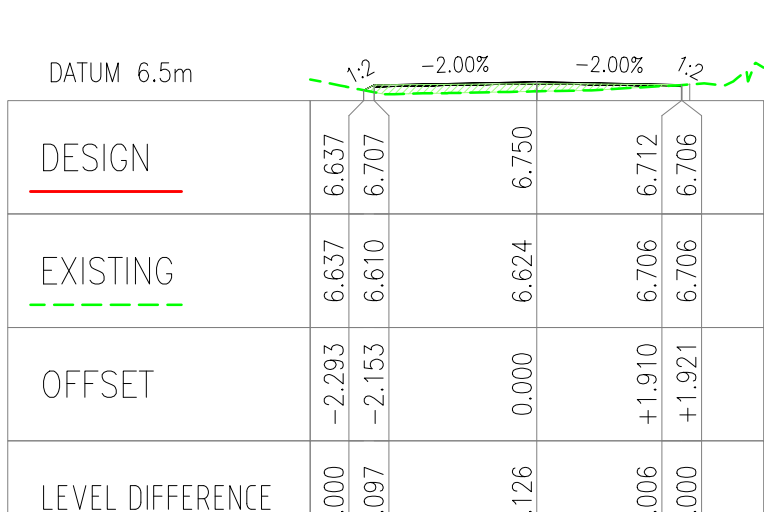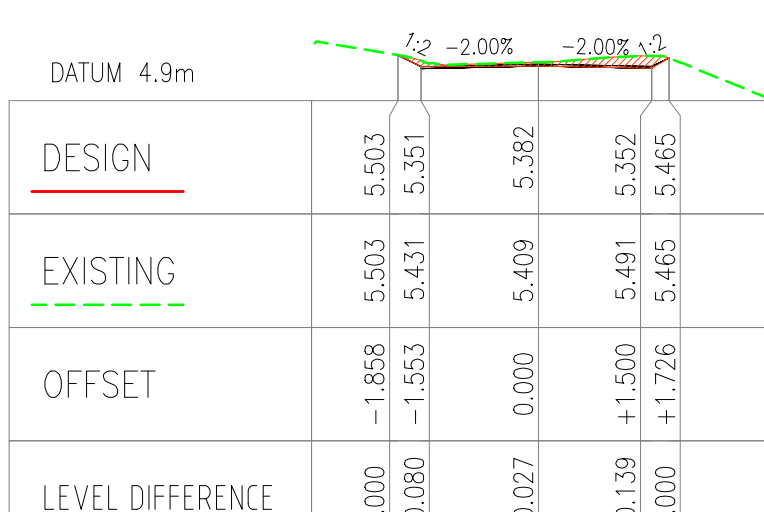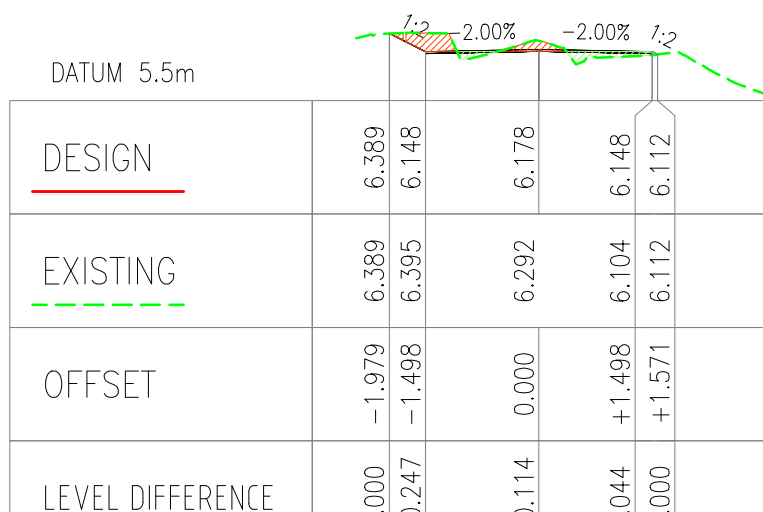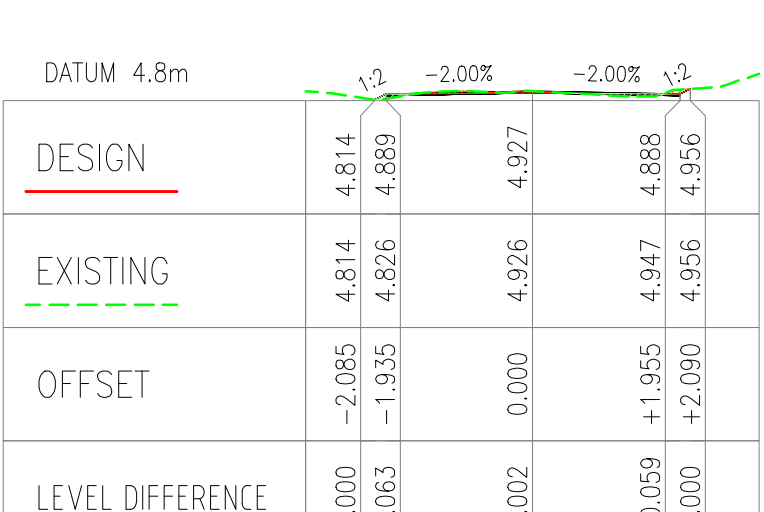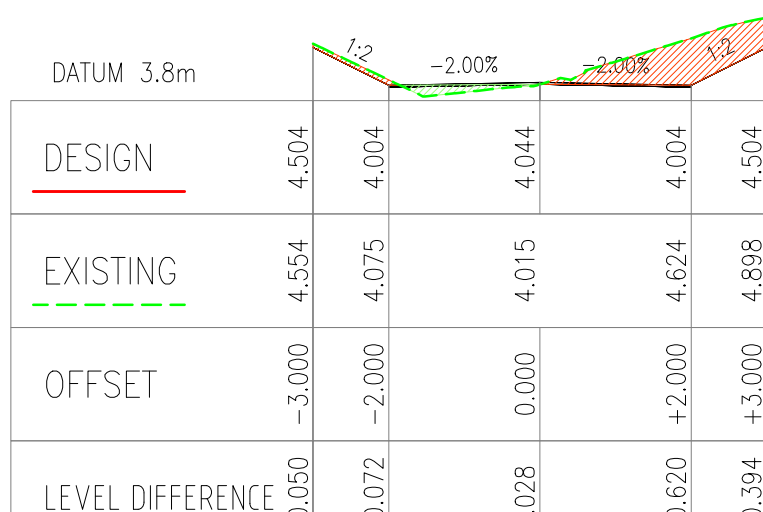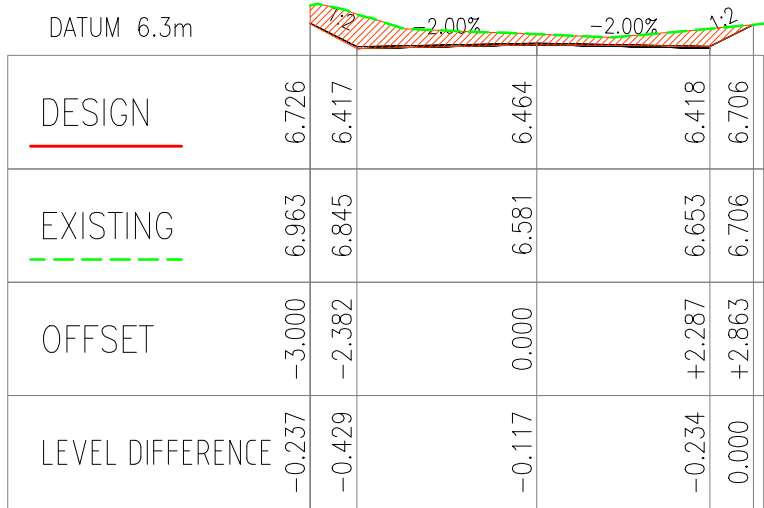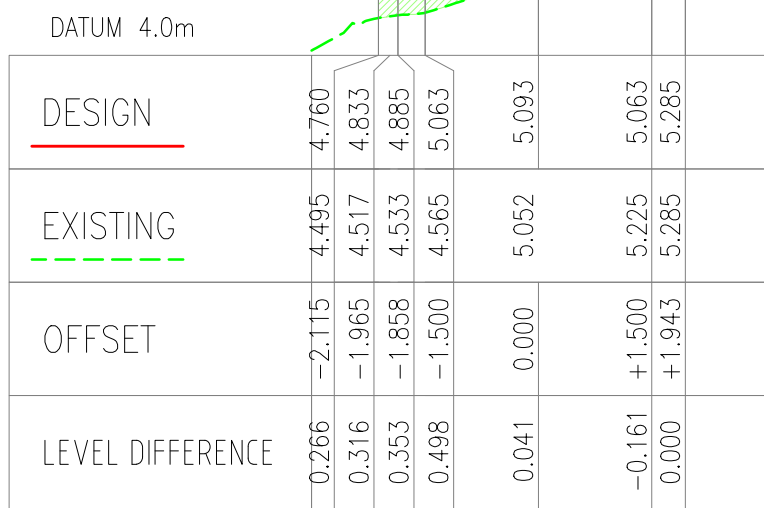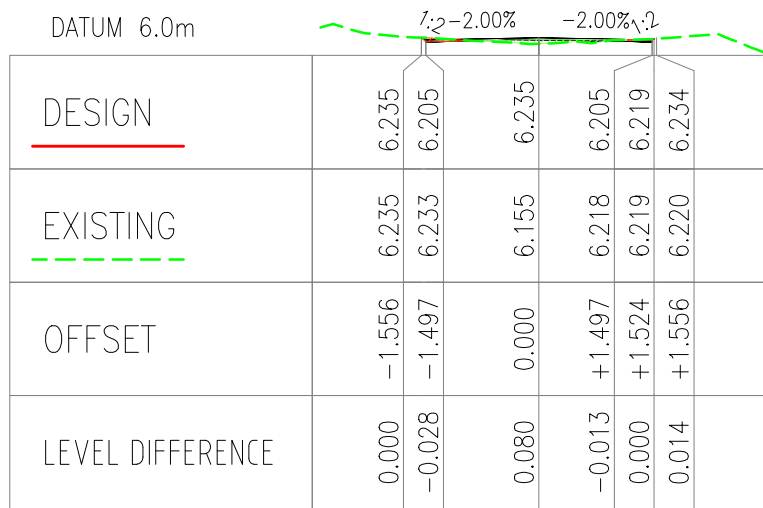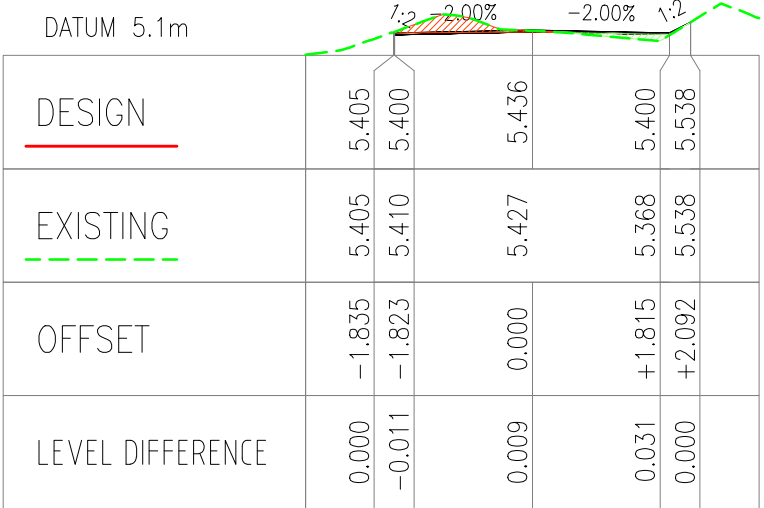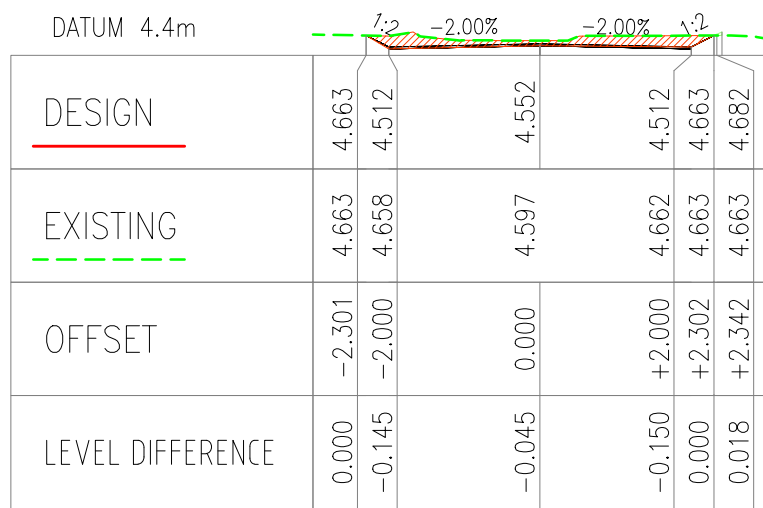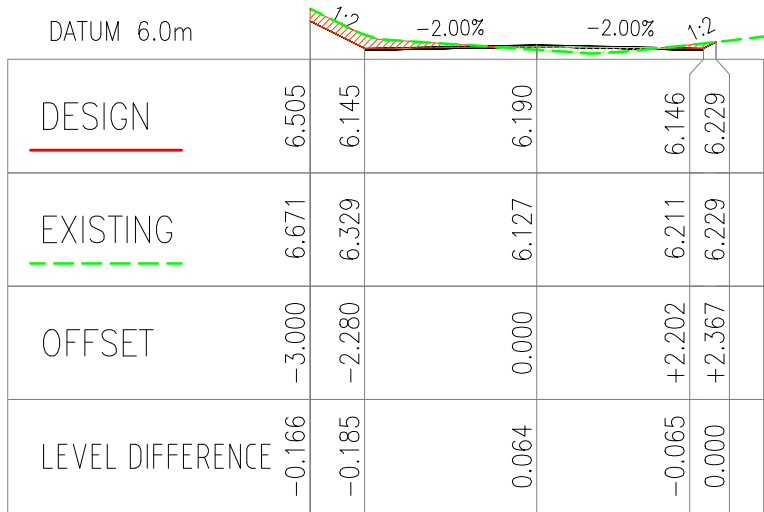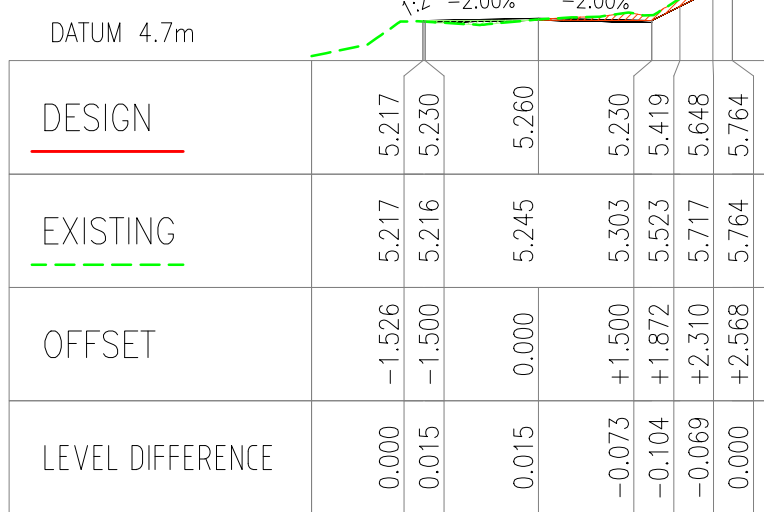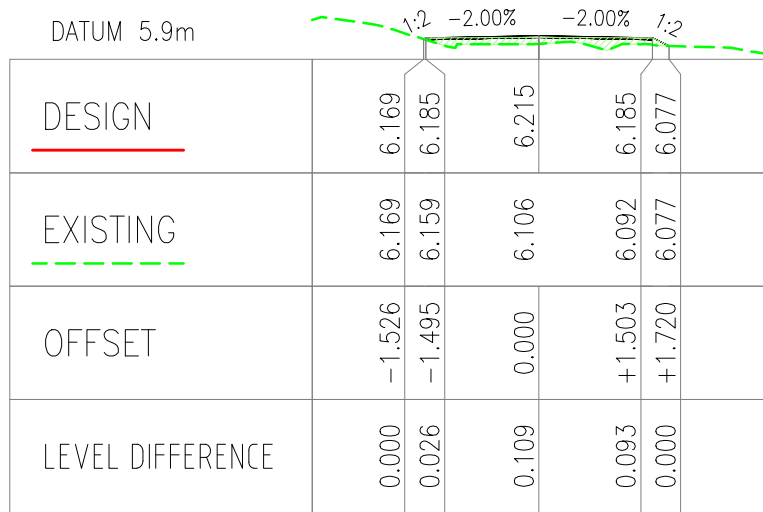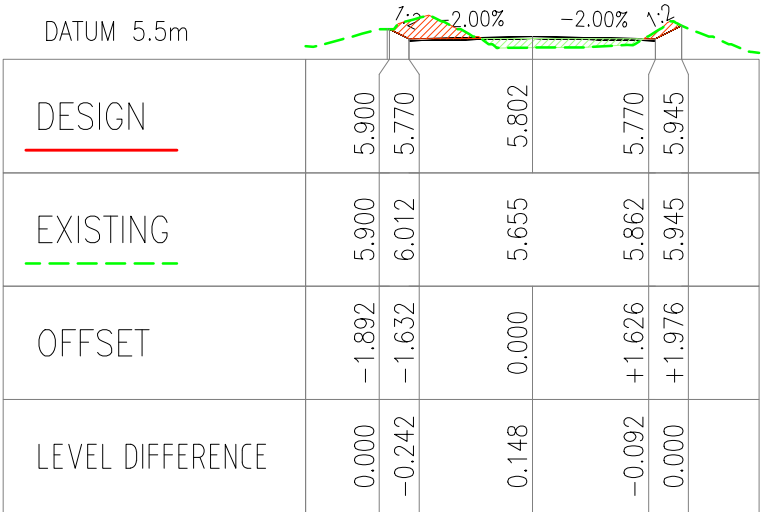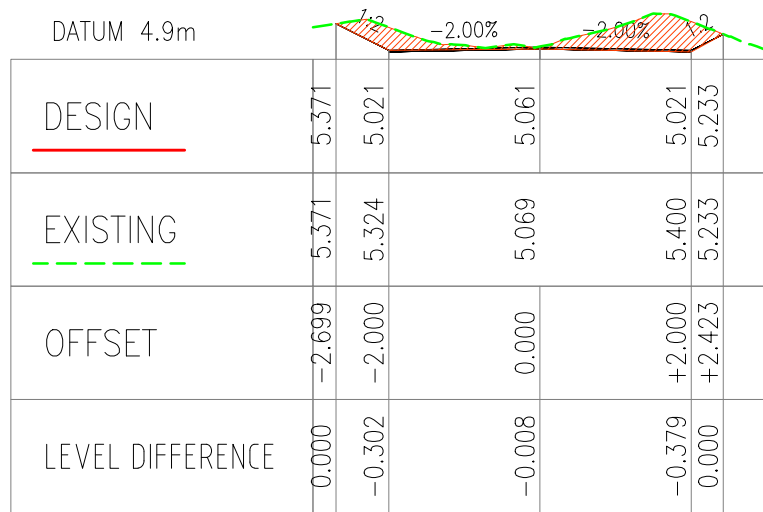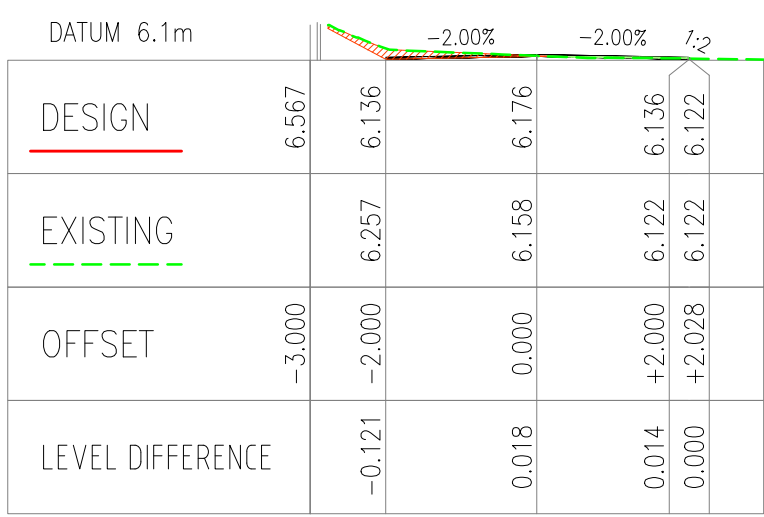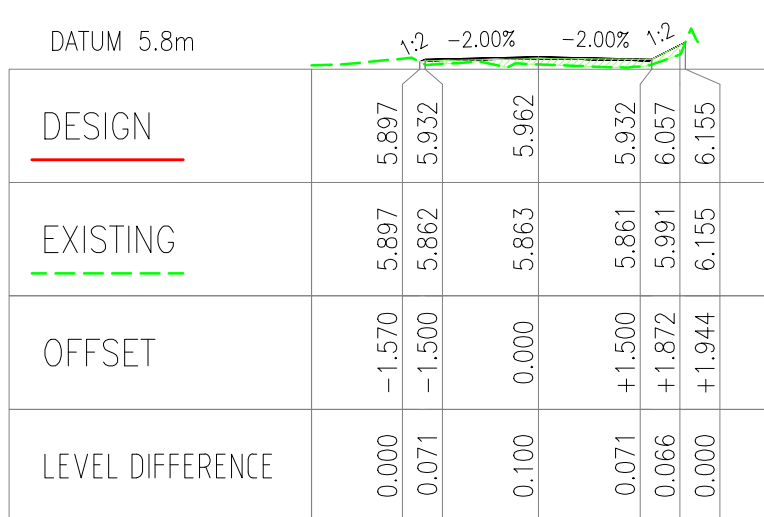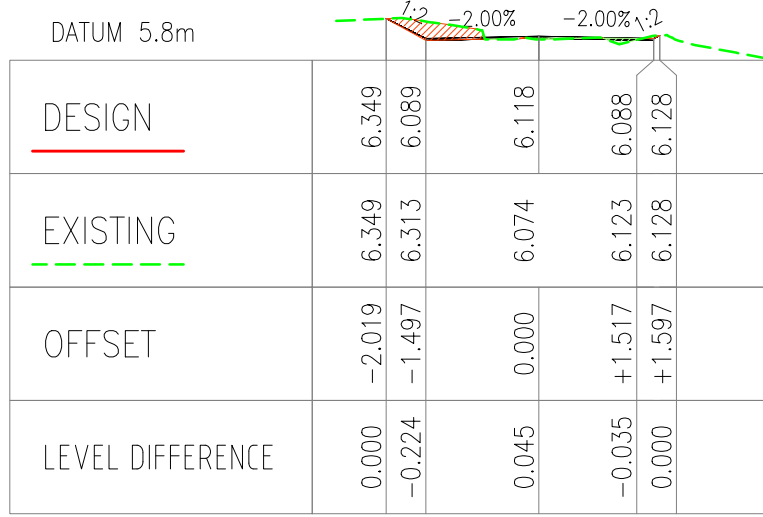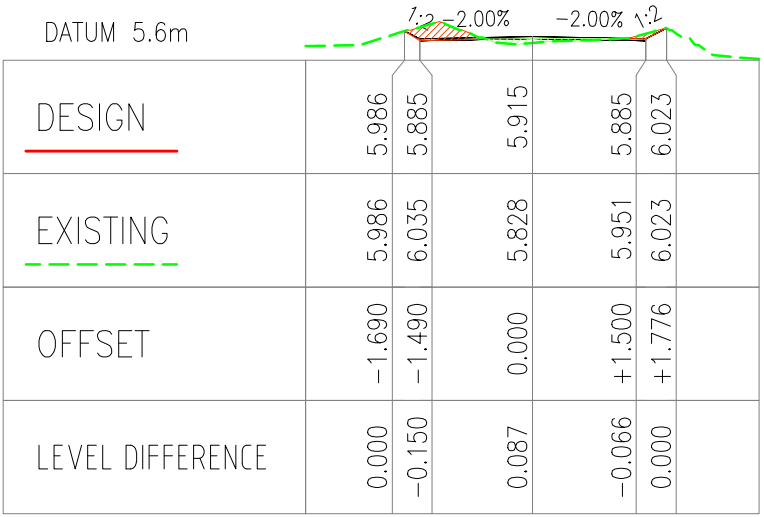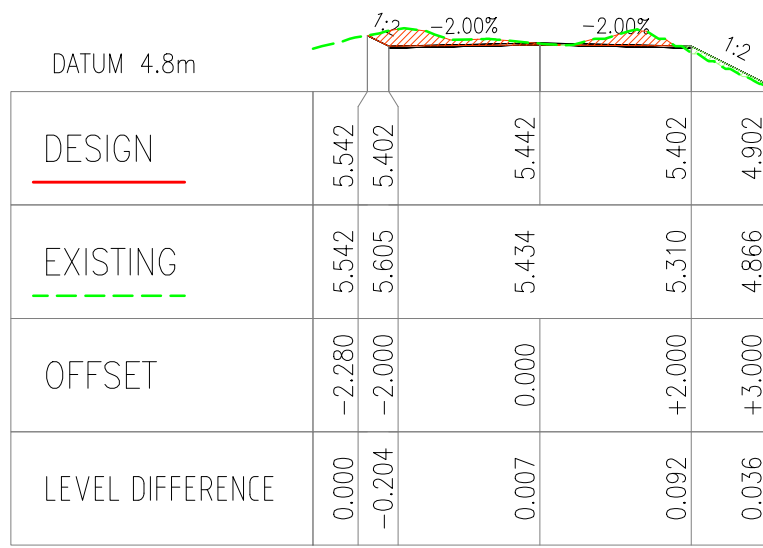

LEGEND

DESIGN CUT

DESIGN FILL

CITY OF WANNEROO
ASSETS

TWO ROCKS ROAD


TWO ROCKS BEACH ACCESS
OFFSET ACCESS TRACK
TWO ROCKS

CROSS SECTION
SHEET 1 OF 2


DRAWING No. SHEET REVISION ORIGINAL DRG. SIZE

4285-3-0 A1


No.	REVISION	BY	DATE	AUTH	No.	REVISION	BY	DATE	AUTH	1:100	1 0 1 2 3 4 5	SCALE IN METRES @ A1	SURVEYED: S. BUCKLE SURVEYOR	DRAWN: C. CARRILLO MANAGER	AUTHORISED: * L. NICHOLSON MANAGER INFRASTRUCTURE CAPITAL WORKS	FINANCE CODE PR-4234	PWD No. 20009
A	ISSUED FOR REVIEW	C.C	10/2022										10/2022	10/2022	11/09/2023		
O	ISSUED FOR APPROVAL	C.C	09/2023										10/2022	11/09/2023	11/09/23	23/183731	38998V02

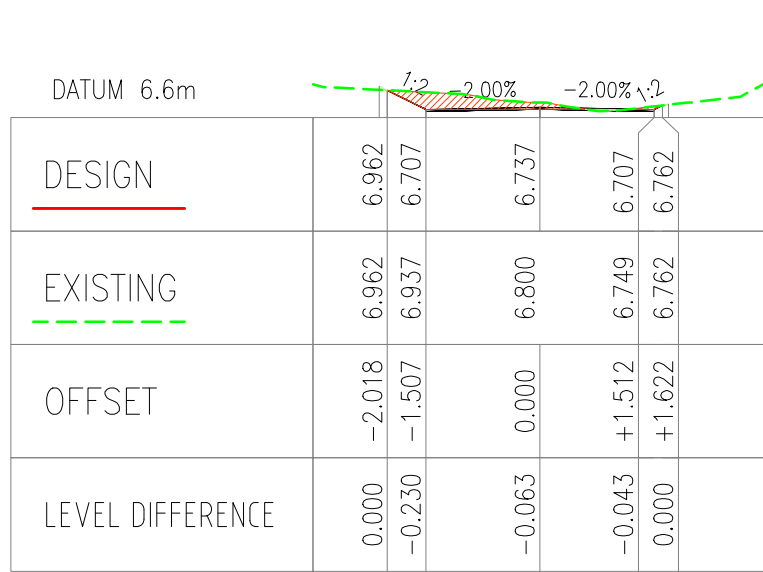


CHAINAGE 175.0

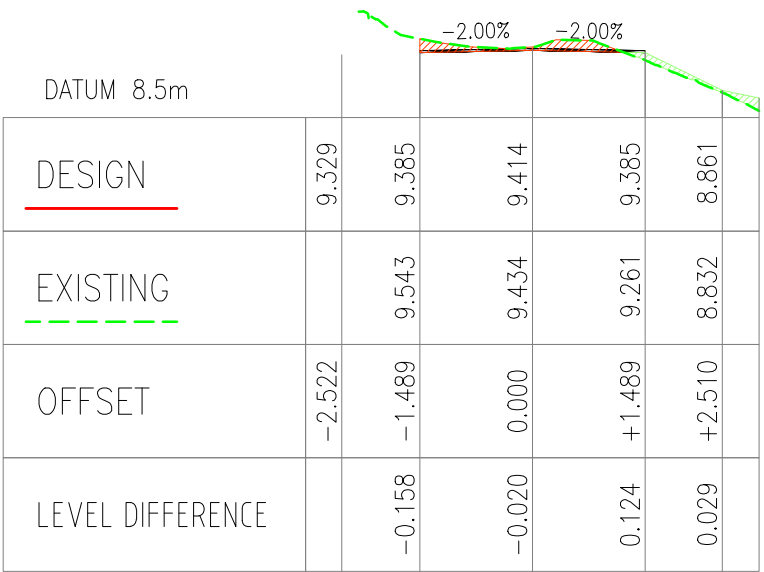


CHAINAGE 205.0

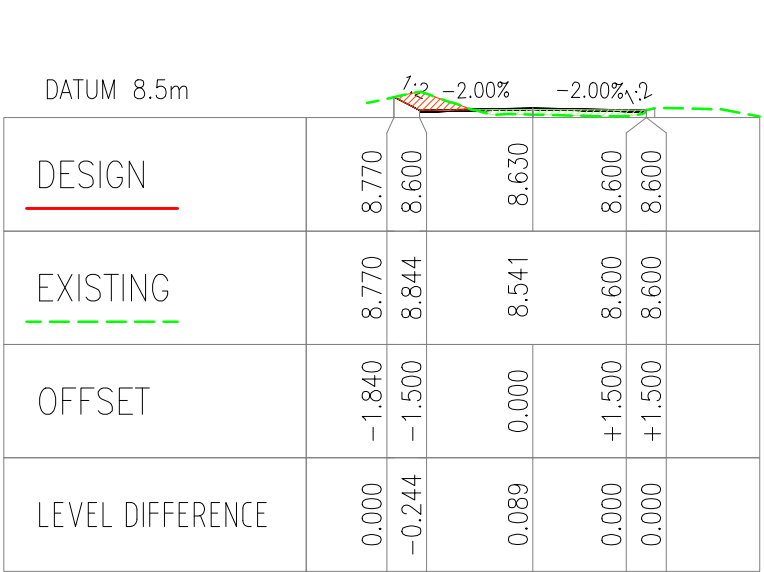


CHAINAGE 235.0

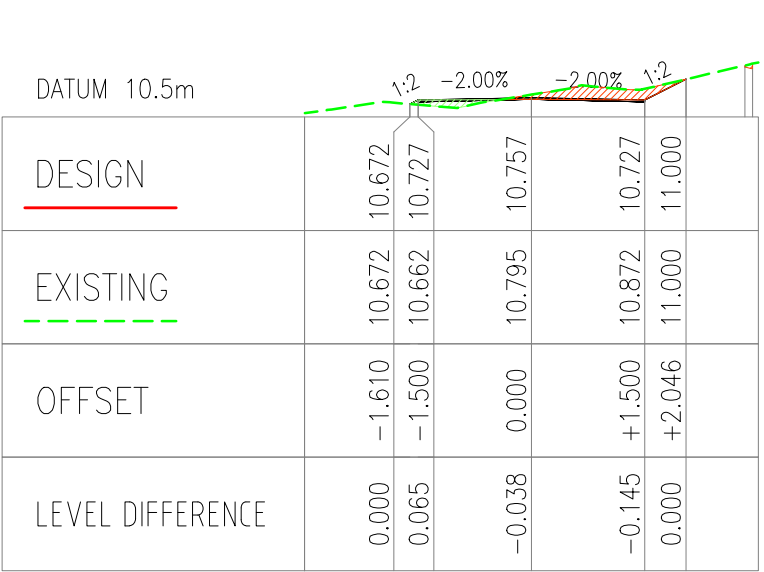


CHAINAGE 265.0

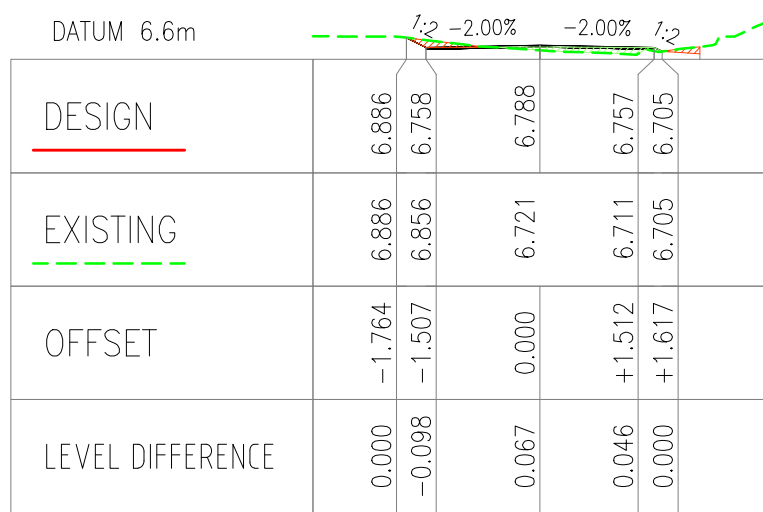


CHAINAGE 170.0

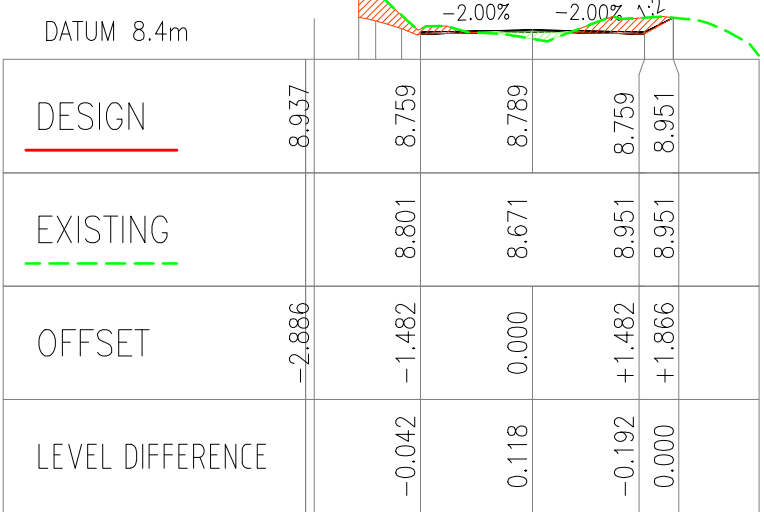


CHAINAGE 200.0

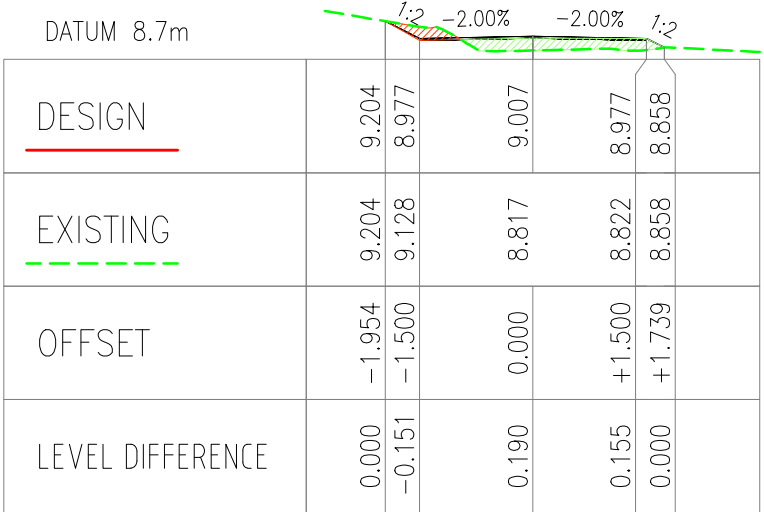


CHAINAGE 230.0

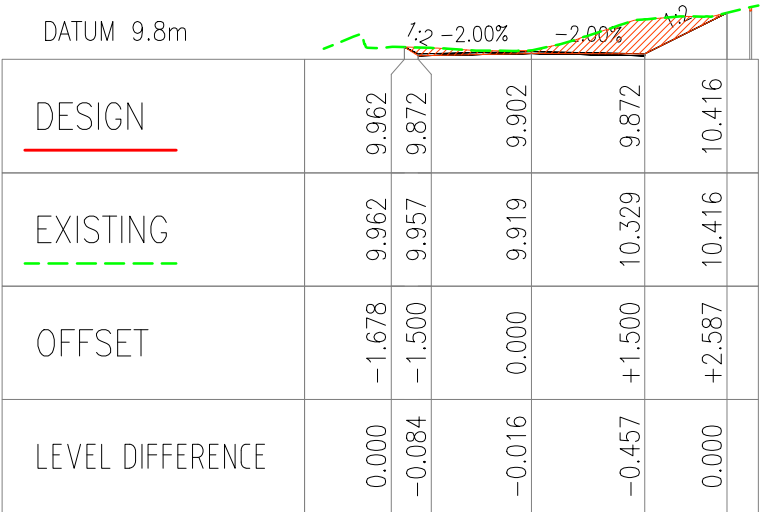


CHAINAGE 260.0

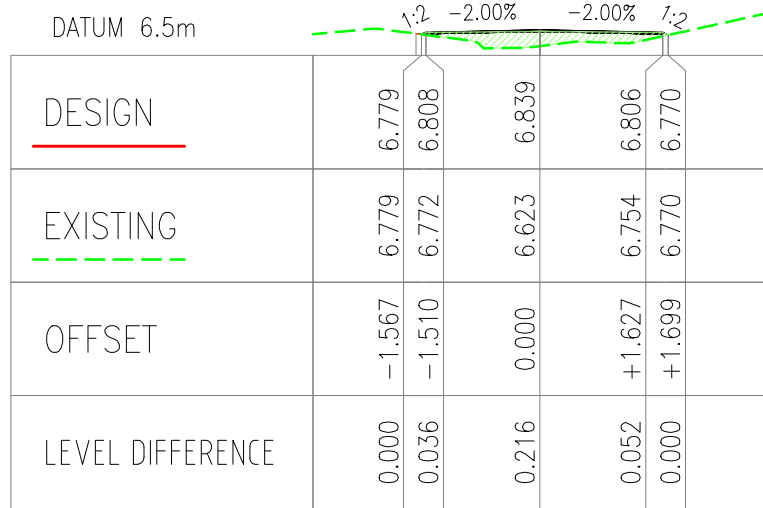


CHAINAGE 165.0

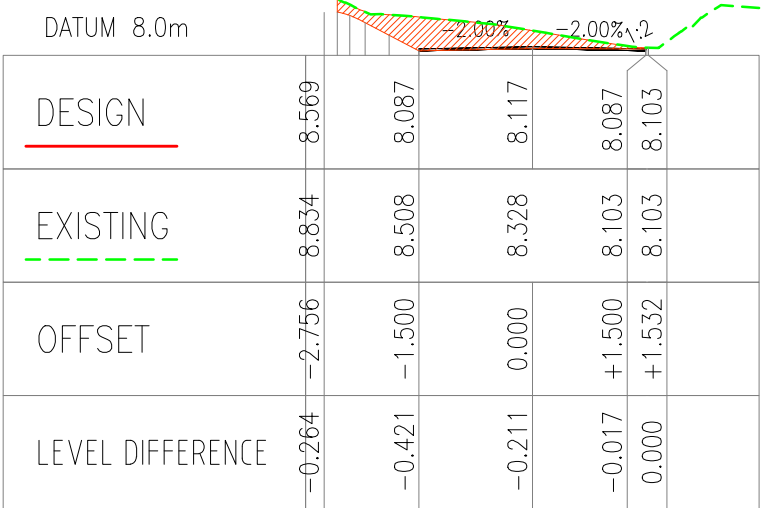


CHAINAGE 195.0

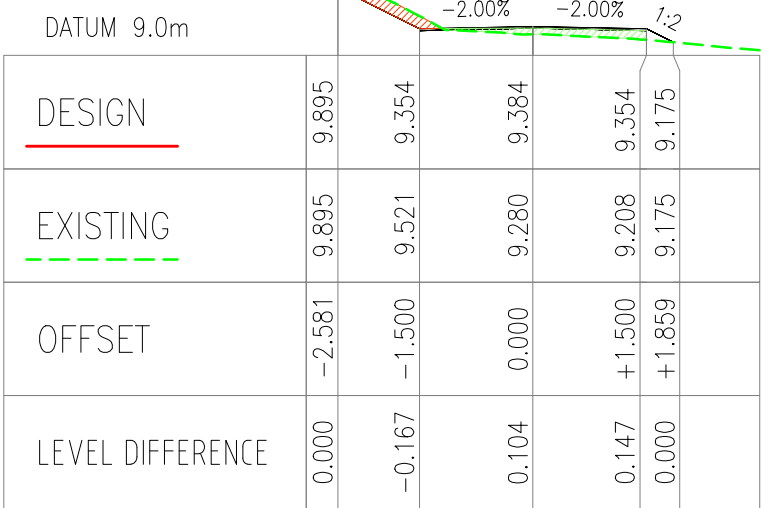


CHAINAGE 225.0

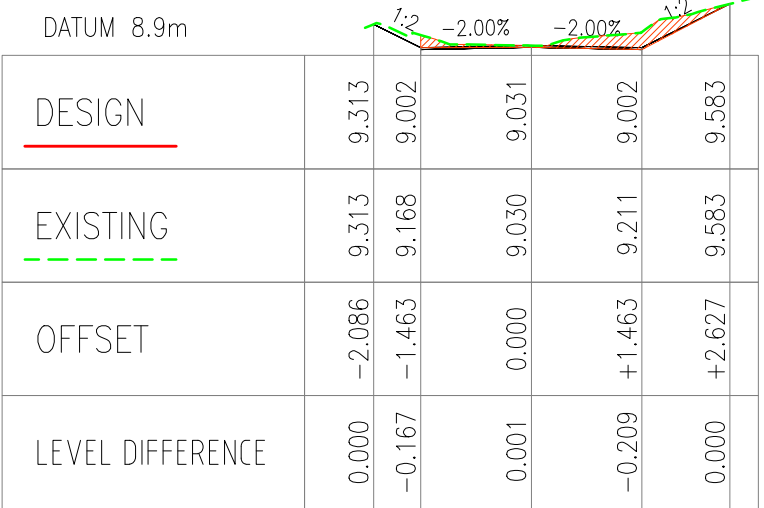


CHAINAGE 255.0

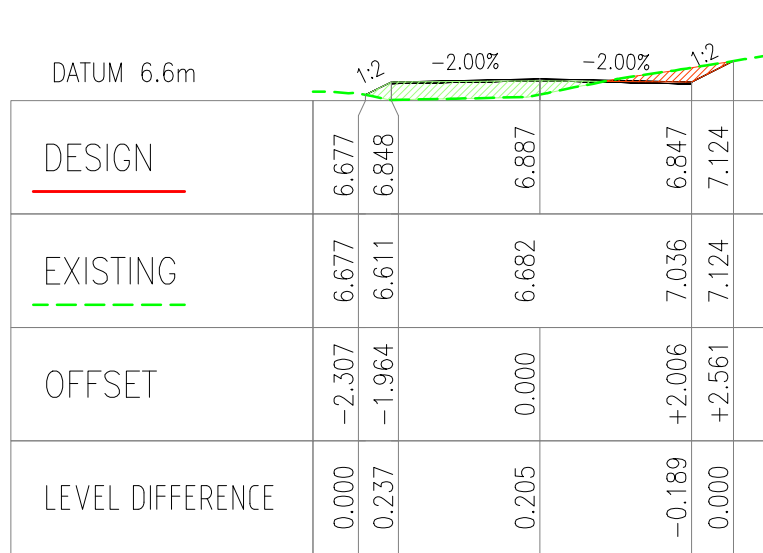


CHAINAGE 160.0

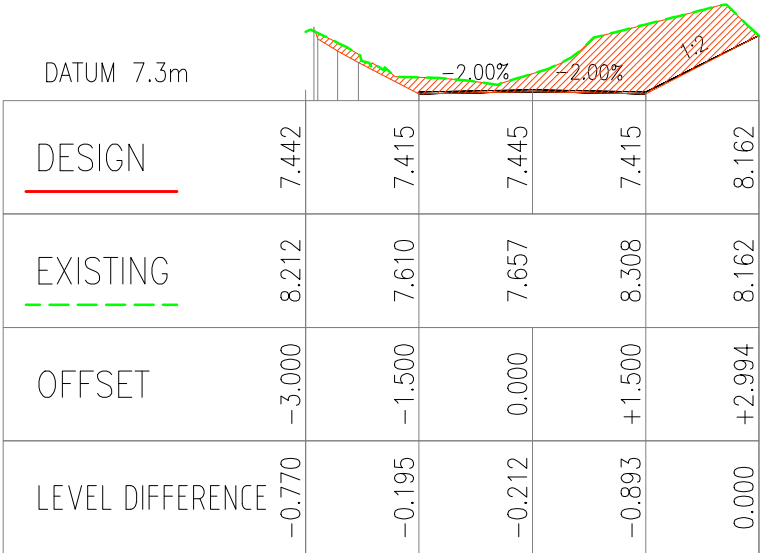


CHAINAGE 190.0

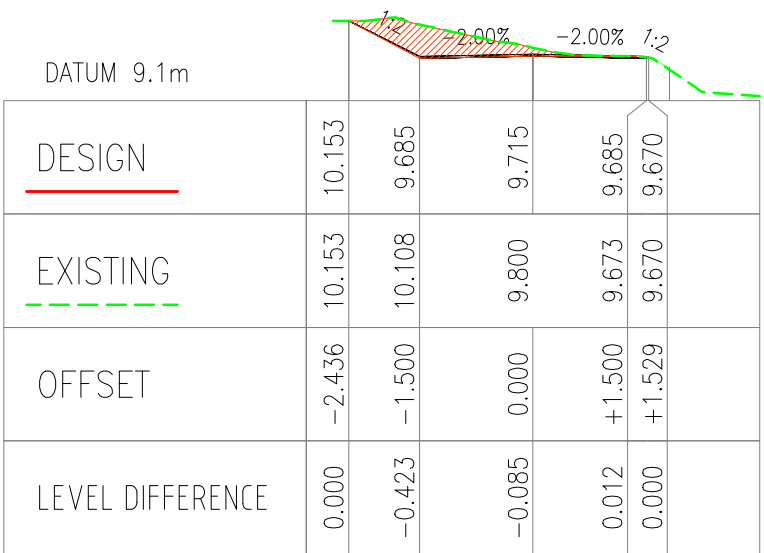


CHAINAGE 220.0

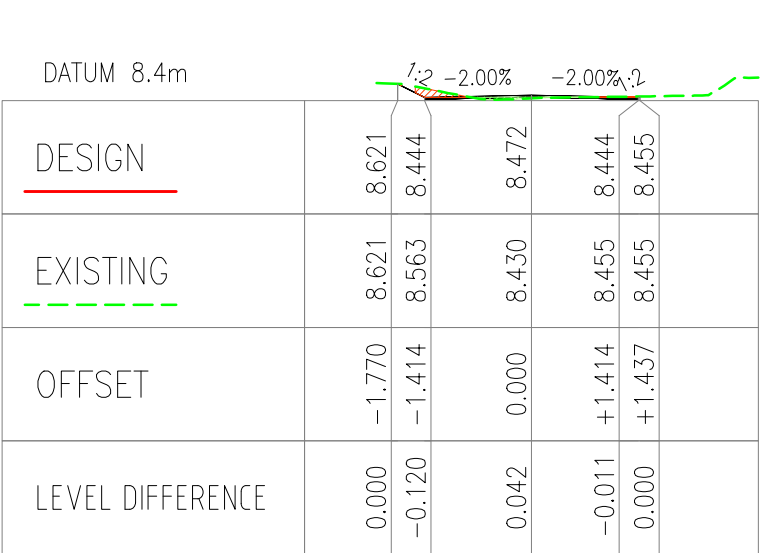


CHAINAGE 250.0

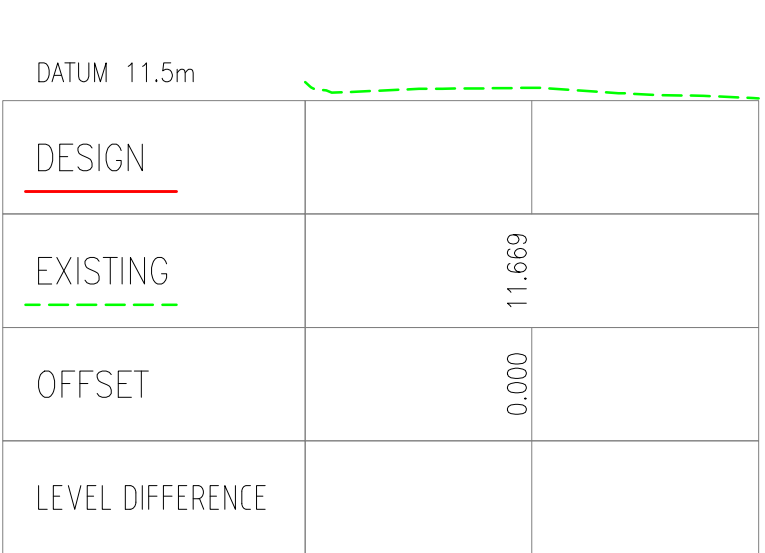


CHAINAGE 280.0

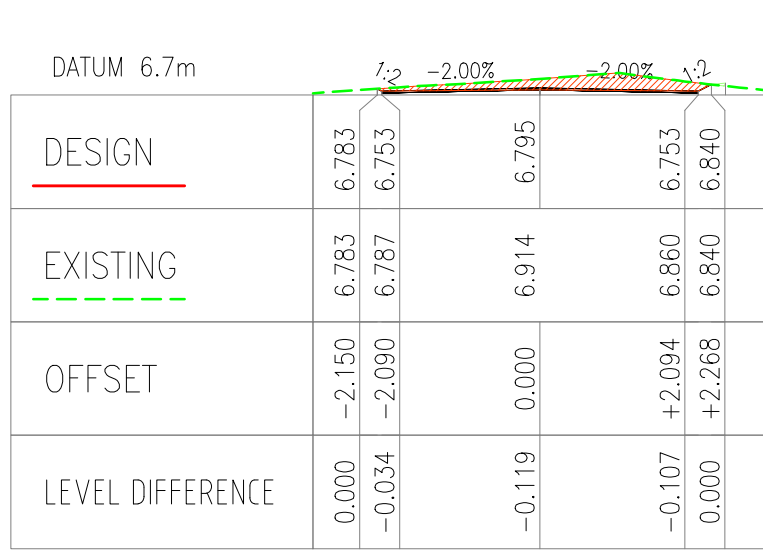


CHAINAGE 155.0

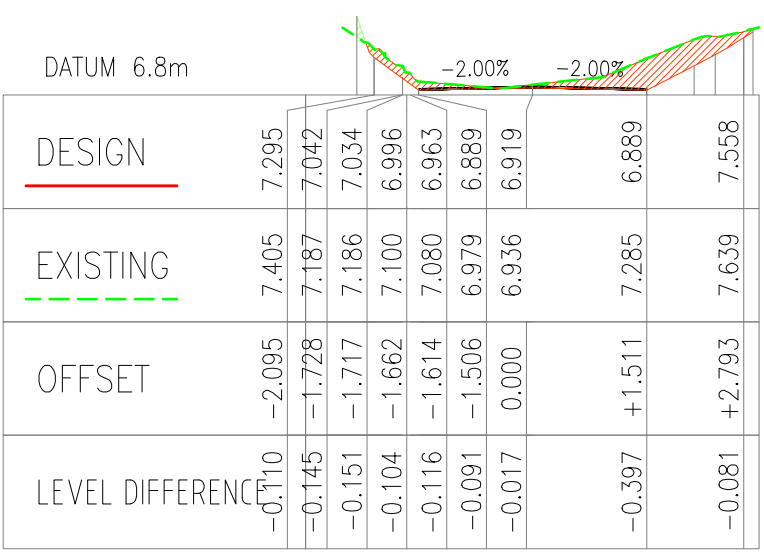


CHAINAGE 185.0

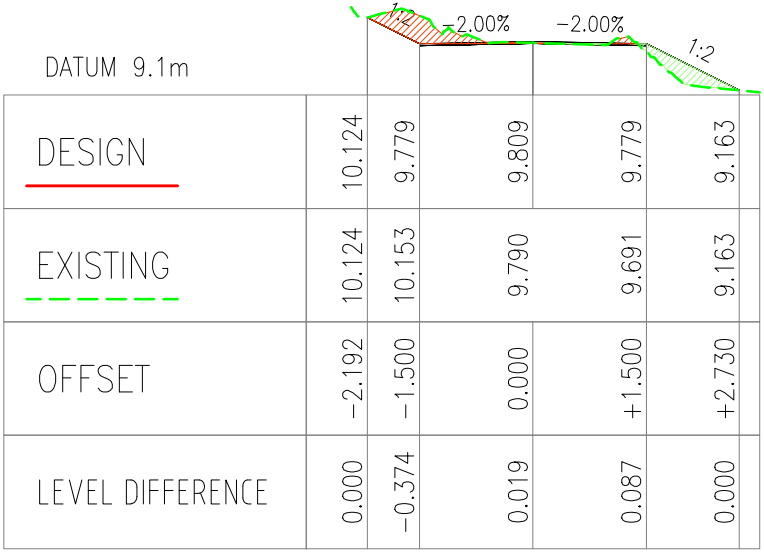


CHAINAGE 215.0

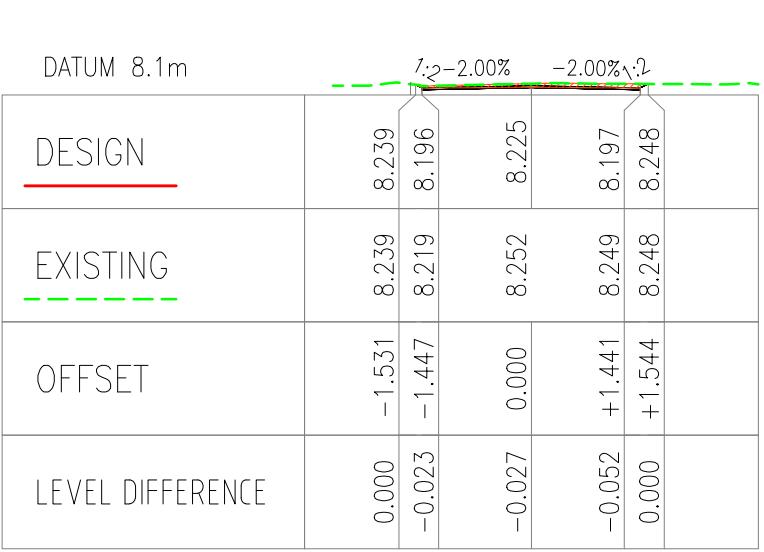


CHAINAGE 245.0

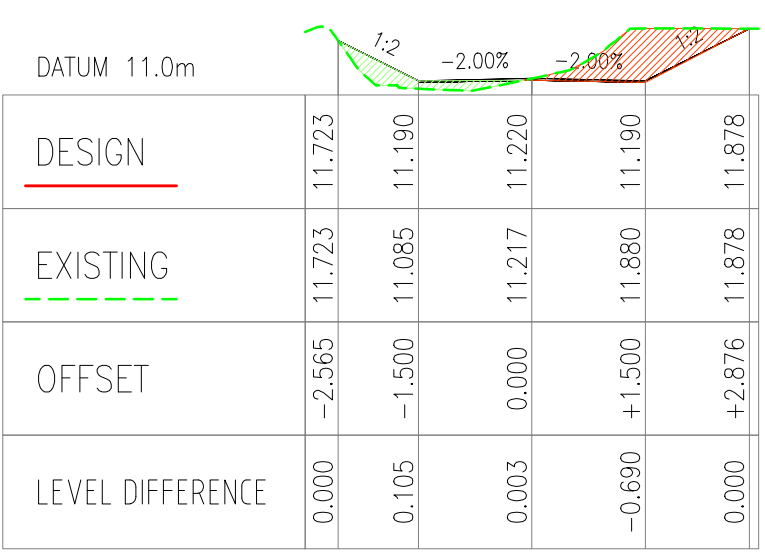


CHAINAGE 275.0

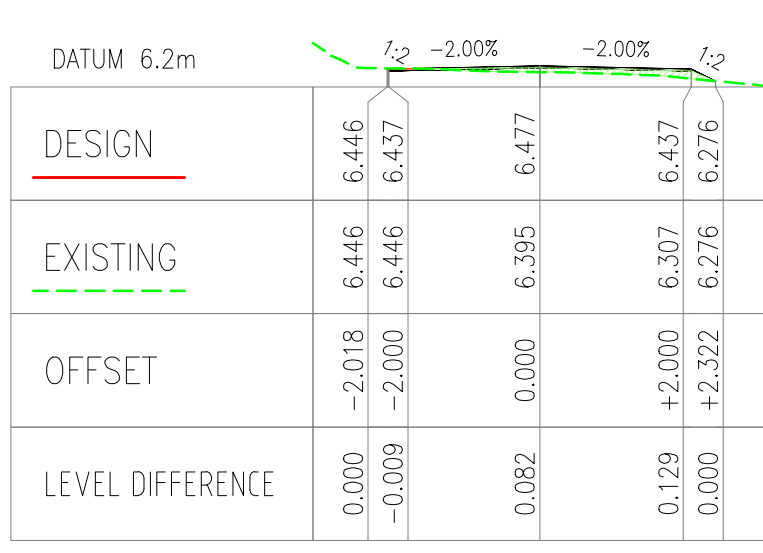


CHAINAGE 150.0

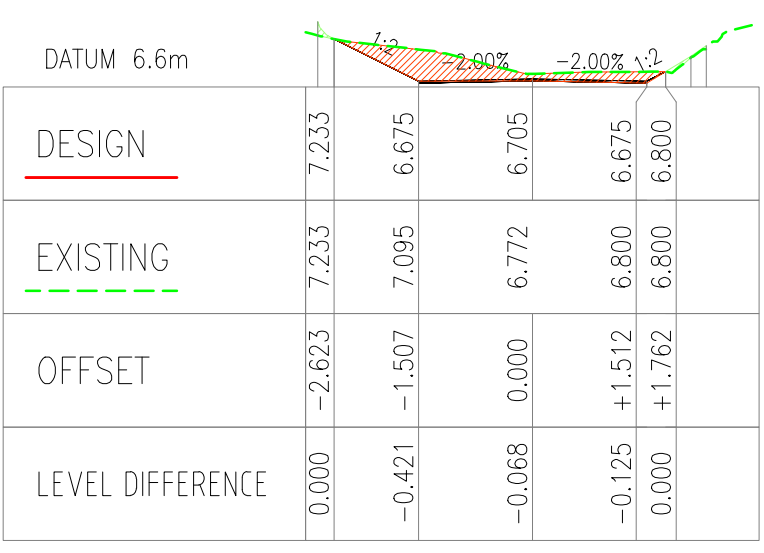


CHAINAGE 180.0

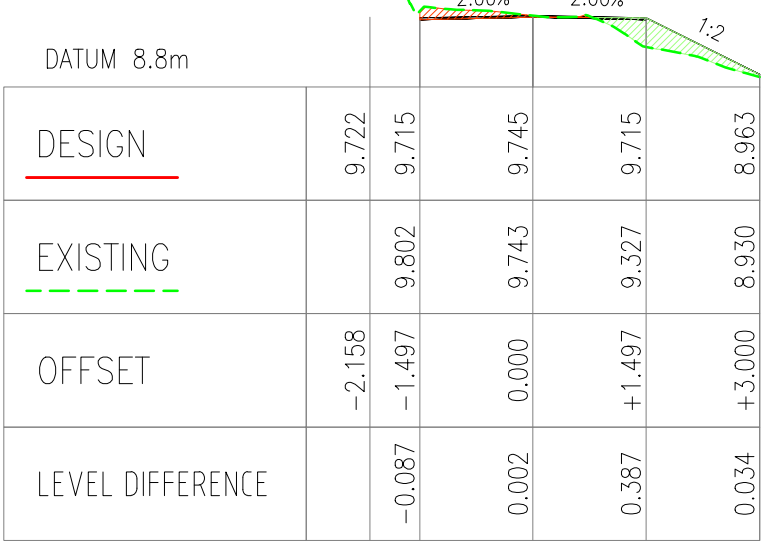

CHAINAGE 210.0

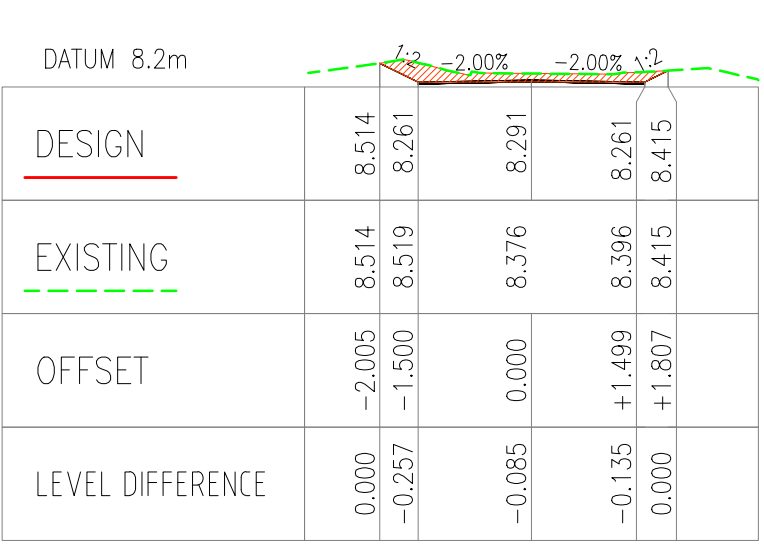


CHAINAGE 240.0

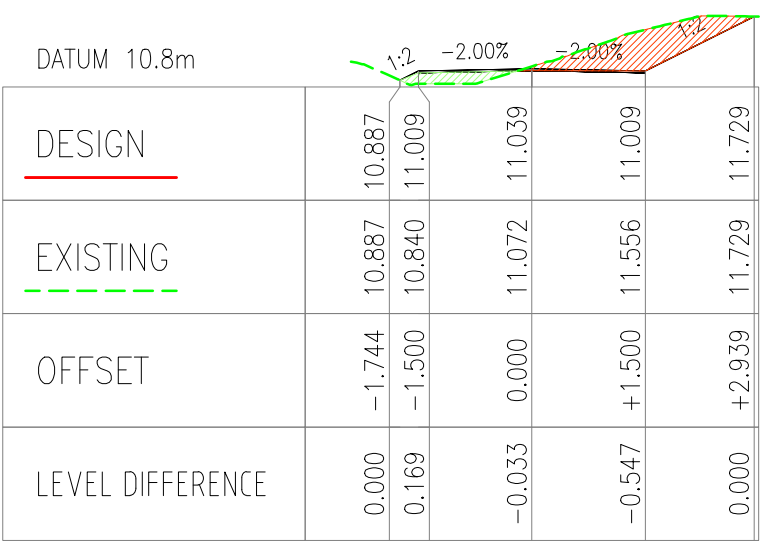

CHAINAGE 270.0

LEGEND

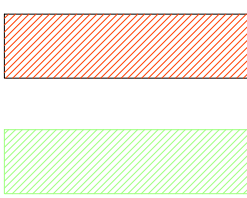

CITY OF WANNEROO
ASSETS

TWO ROCKS ROAD

TWO ROCKS BEACH ACCESS
OFFSET ACCESS TRACK
TWO ROCKS

CROSS SECTION
SHEET 2 OF 2

DRAWING No. SHEET REVISION ORIGINAL DRG. SIZE
4285-4-0 A1

No.	REVISION	BY	DATE	AUTH	No.	REVISION	BY	DATE	AUTH	1:100	1 0 1 2 3 4 5	SURVEYED:	DRAWN:	AUTHORISED:	FINANCE CODE	PWD No.
A	ISSUED FOR REVIEW	C.C	10/2022									S. BUCKLE	C. CARRILLO	* L. NICHOLSON	PR-4234	20009
O	ISSUED FOR APPROVAL	C.C	09/2023									C. CARRILLO	* K. ONDEK	* H. Singh	23/183731	38998V02



LEGEND

PROPOSED AREA TO BE CLEARED 0.120ha

PLAN "A"
SCALE 1:500

No.	REVISION	BY	DATE	AUTH
A	ISSUED FOR REVIEW	C.C	10/2022	
O	ISSUED FOR APPROVAL	C.C	09/2023	

No.	REVISION	BY	DATE	AUTH

1:500
SCALE IN METRES @ A1

DATUM: AHD

GRID: PCG-94

SURVEYED:	10/2022
SURVEYOR	C. CARRILLO
DESIGNED:	10/2022
DESIGNER	C. CARRILLO

DRAWN:	10/2022
DRAWER	C. CARRILLO
CHECKED:	11/09/2023
CHECKER	K. ONDEK

AUTHORISED:	11/09/2023
MANAGER	L. NICHOLSON
APPROVED:	11/09/23
DIRECTOR	H. Singh

FINANCE CODE	PR-4234
DRAWING SET REF	23/183731

PWD No.	200009
PWD CONTAINER No.	38998V02



CITY OF WANNEROO
ASSETS

TWO ROCKS ROAD
TWO ROCKS BEACH ACCESS
OFFSET ACCESS TRACK
TWO ROCKS

CLEARING PLAN
SHEET 1 OF 1

DRAWING No.

SHEET

REVISION

ORIGINAL DRG. SIZE

4285-5-0

A1